


3-TAB CLOSED-CUT VALLEY

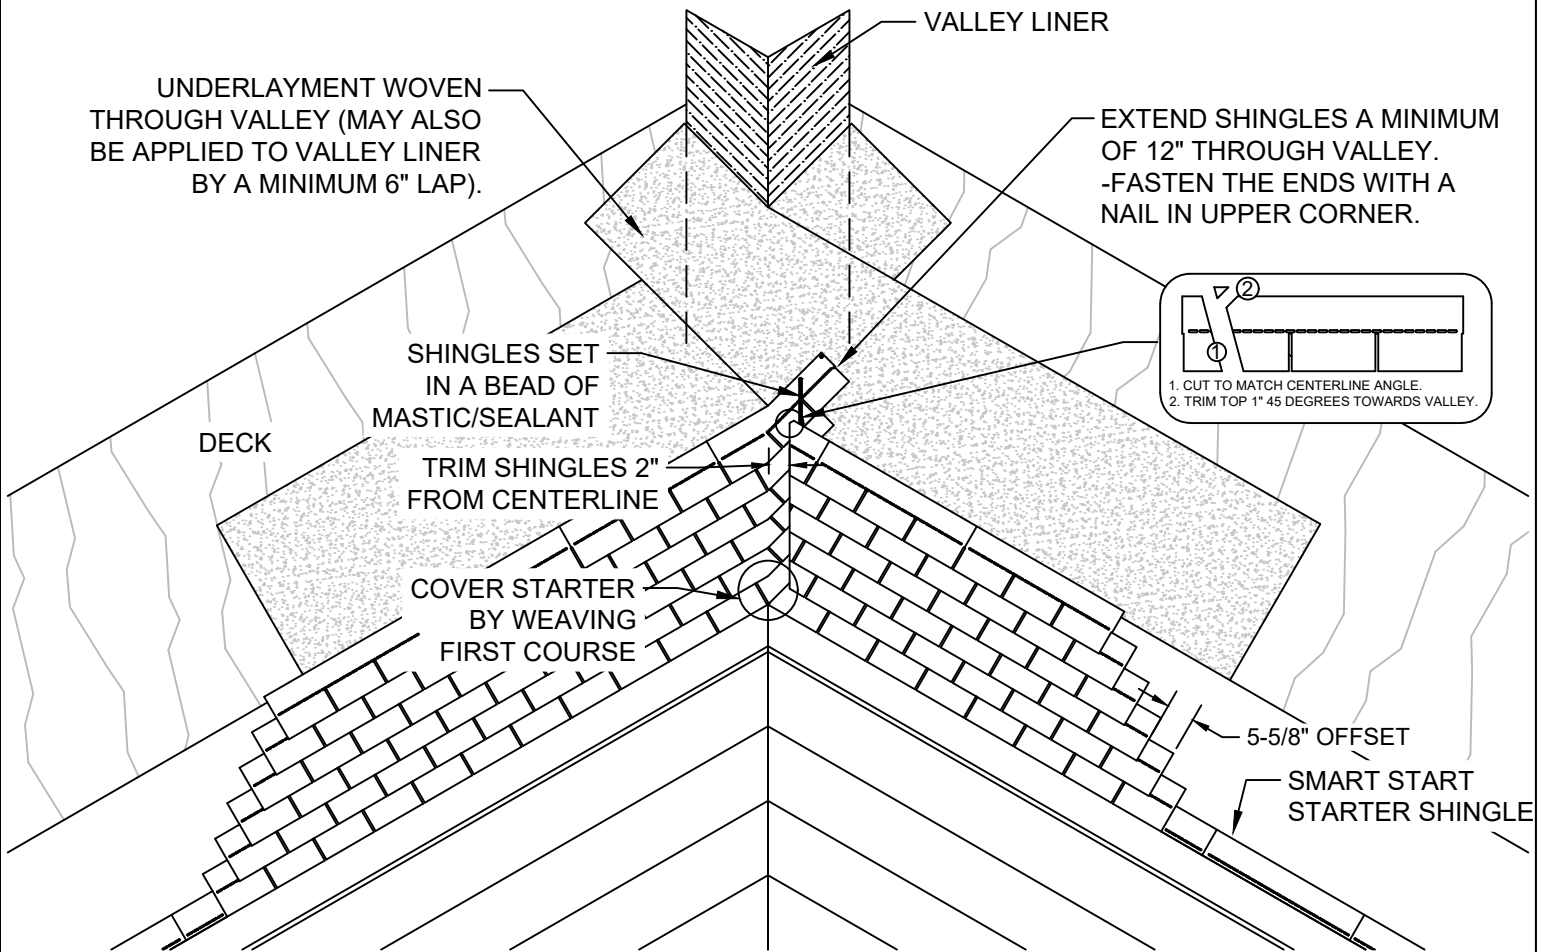

NOTES:

- NAIL SHINGLES NO CLOSER THAN 6" FROM VALLEY CENTERLINE.
- THE CUT SIDE OF THE VALLEY SHOULD BE ON THE SIDE WITH THE GREATEST ROOF AREA.

STEEP SLOPE 12



Rev. 2/19

PROJECT NAME:

ADDRESS:

OWNER:

DATE:

SCALE: NOT TO SCALE

PROJECT NO:

DRAWING NO. :

SUBMITTAL NO. :