


BASE FLASHING WITH SURFACE MOUNT COUNTER-FLASHING

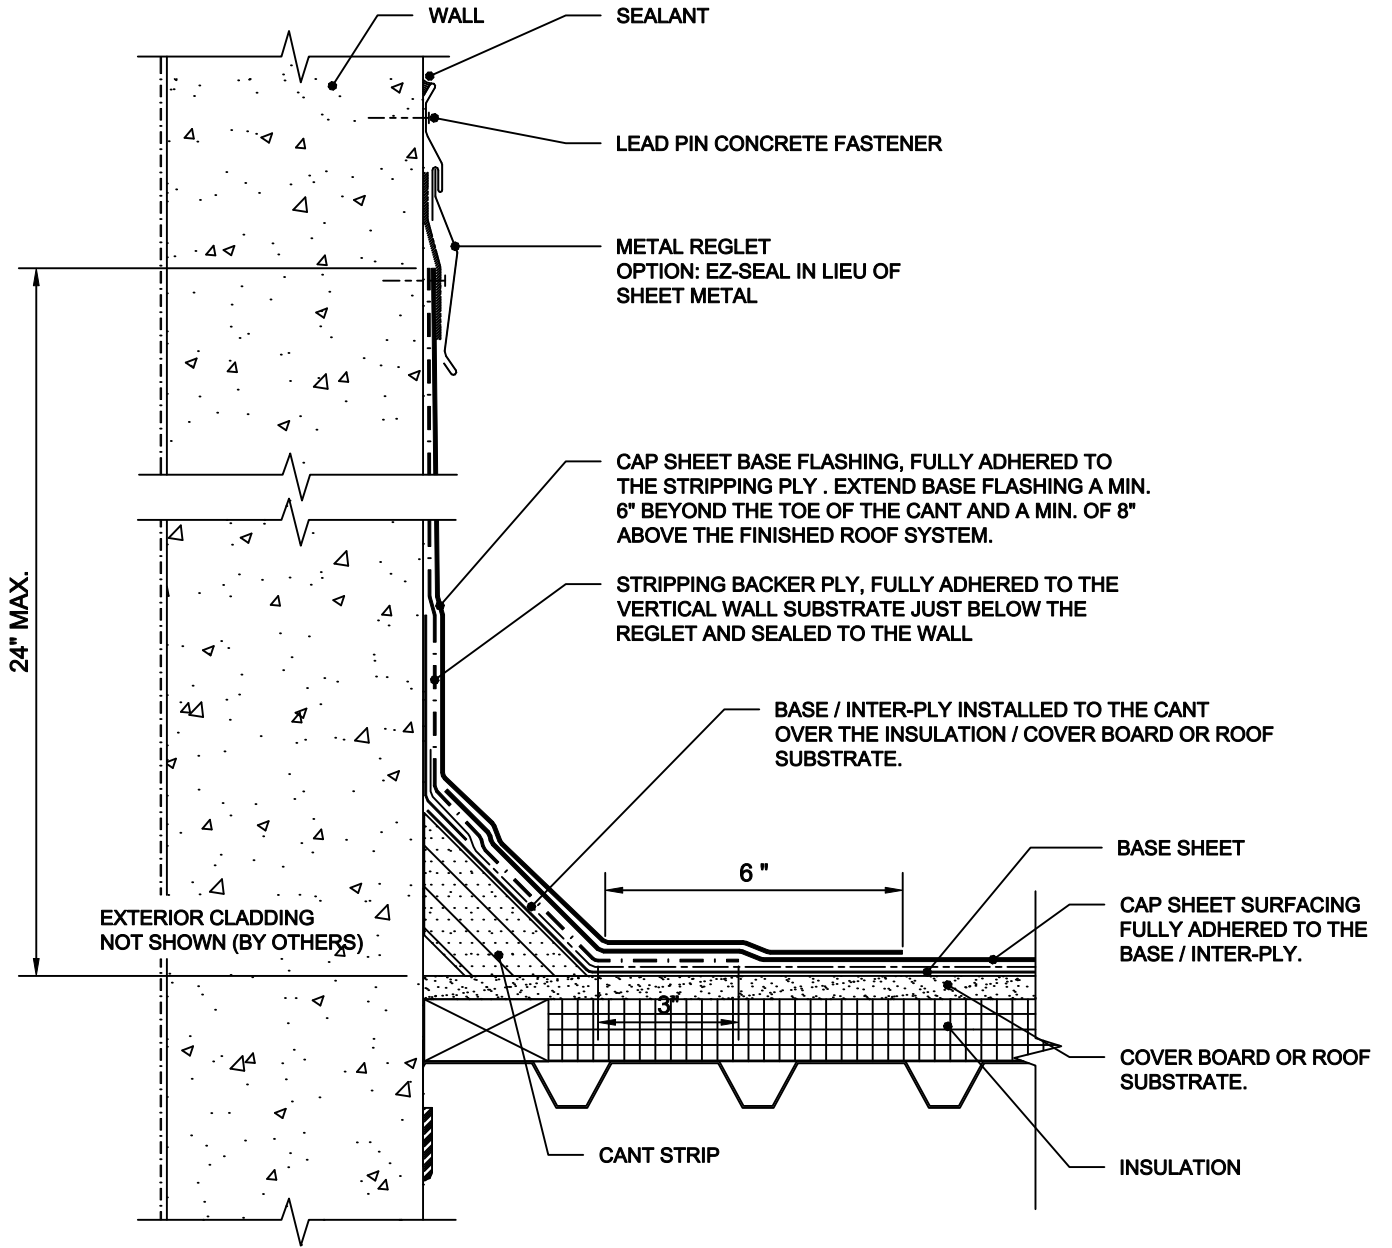

LOW SLOPE E

	PROJECT NAME:	DATE:
		SCALE: NOT TO SCALE
	ADDRESS:	PROJECT NO:
		DRAWING NO. :
OWNER:		SUBMITTAL NO.: