


# CURB MOUNTED AREA DIVIDER/EXPANSION JOINT

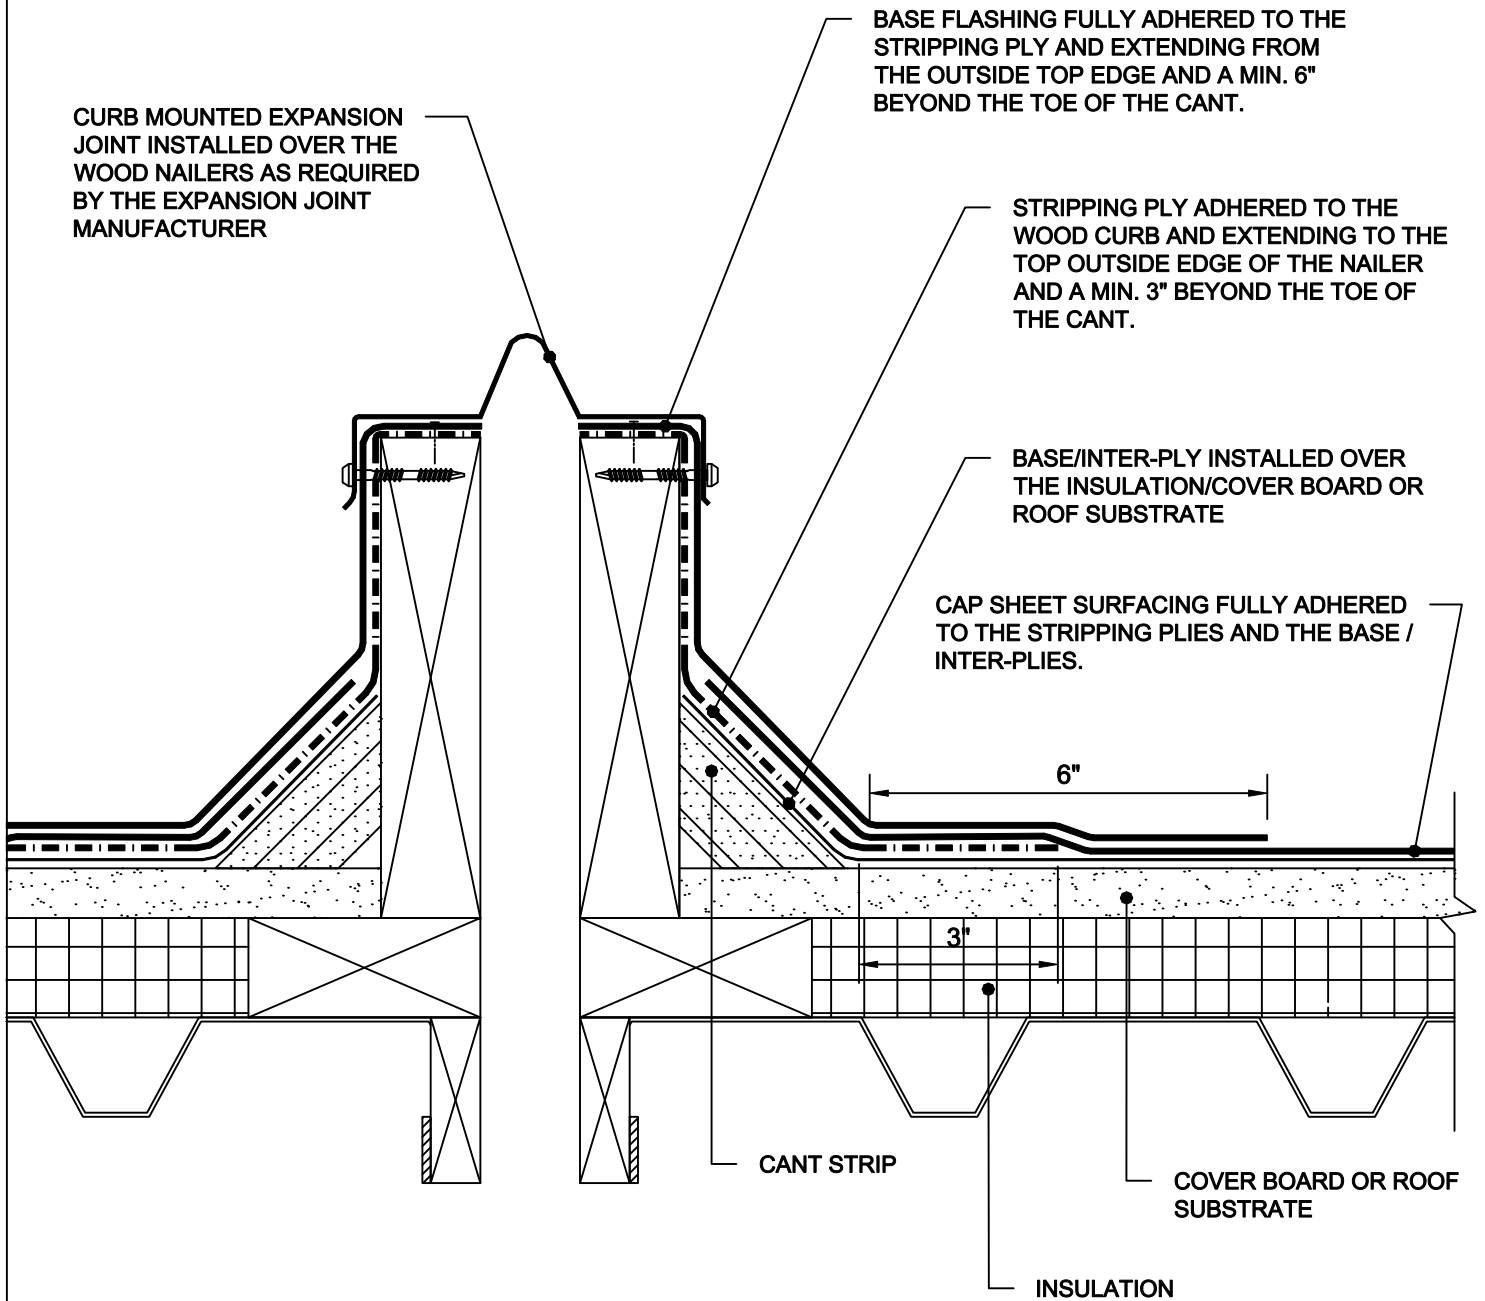

**LOW SLOPE F**

	PROJECT NAME:	DATE:
		SCALE: NOT TO SCALE
		PROJECT NO:
ADDRESS:		DRAWING NO. :
OWNER:		SUBMITTAL NO. :