


# RAISED PERIMETER EDGE WITH METAL CAP-FASCIA FLASHING

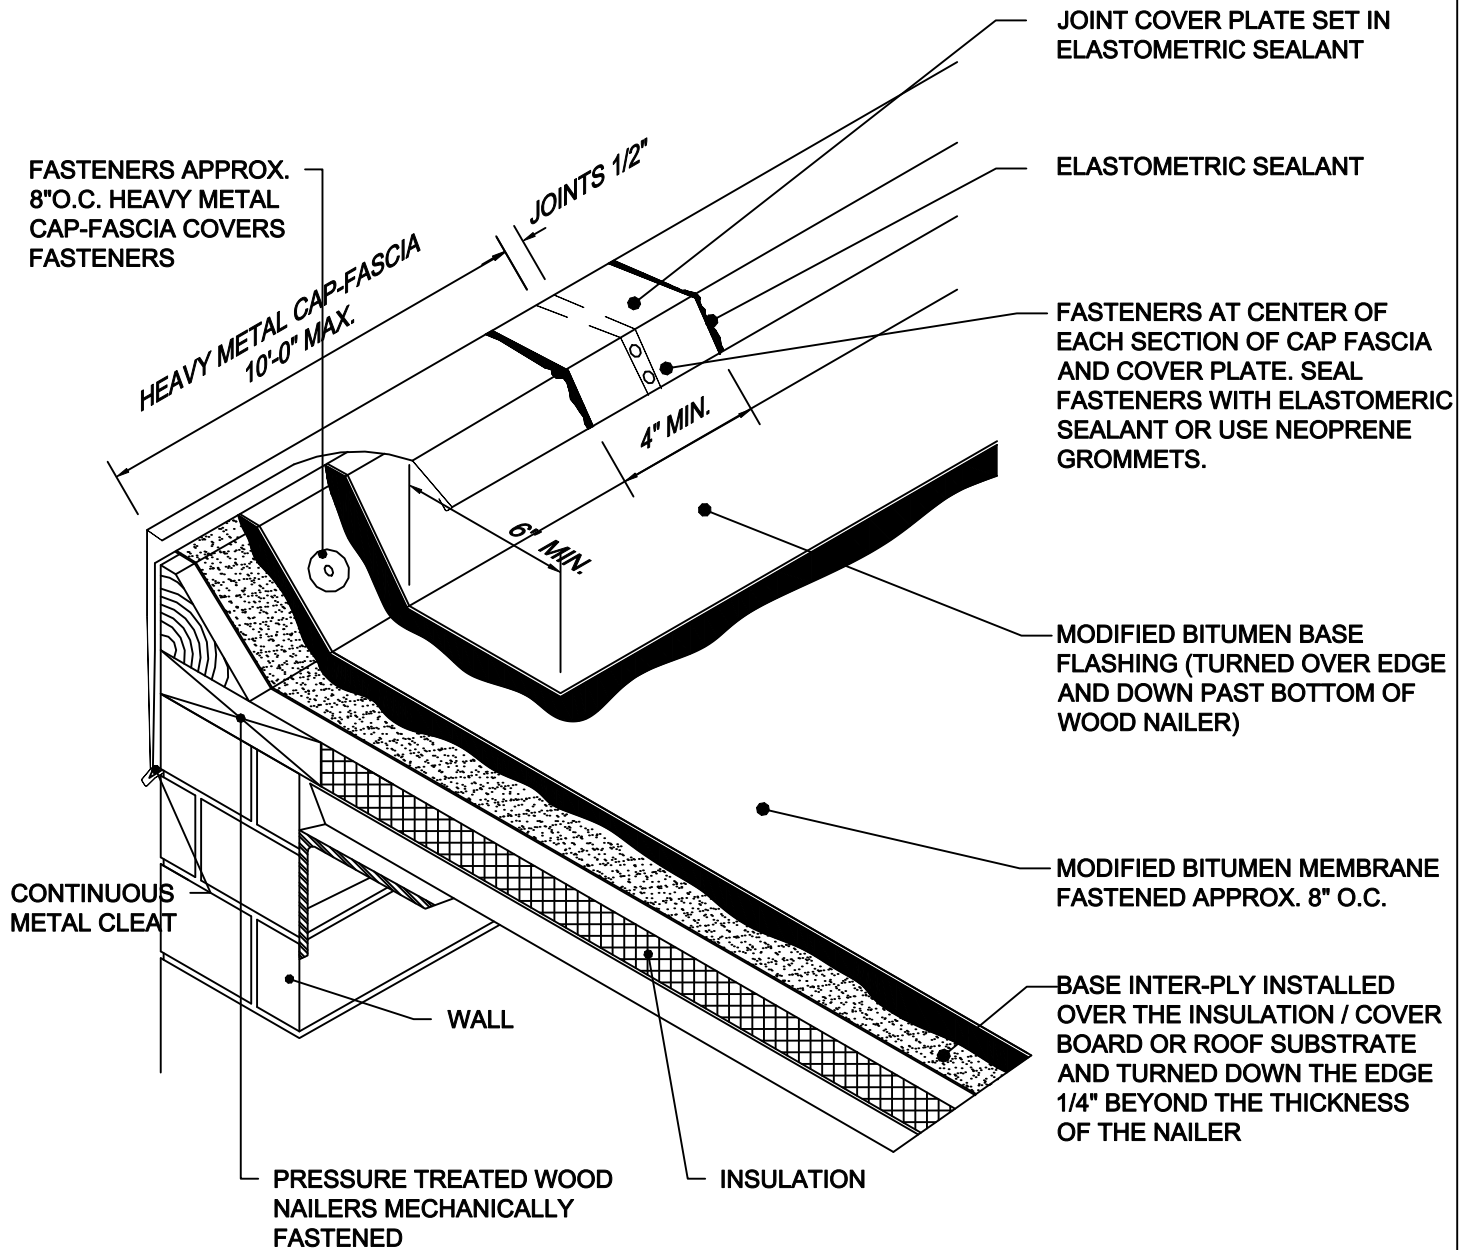

**LOW SLOPE I**

	PROJECT NAME:	DATE:
		SCALE: NOT TO SCALE
		PROJECT NO:
	ADDRESS:	DRAWING NO. :
	OWNER:	SUBMITTAL NO. :