


SHEET METAL HOOD FLASHING

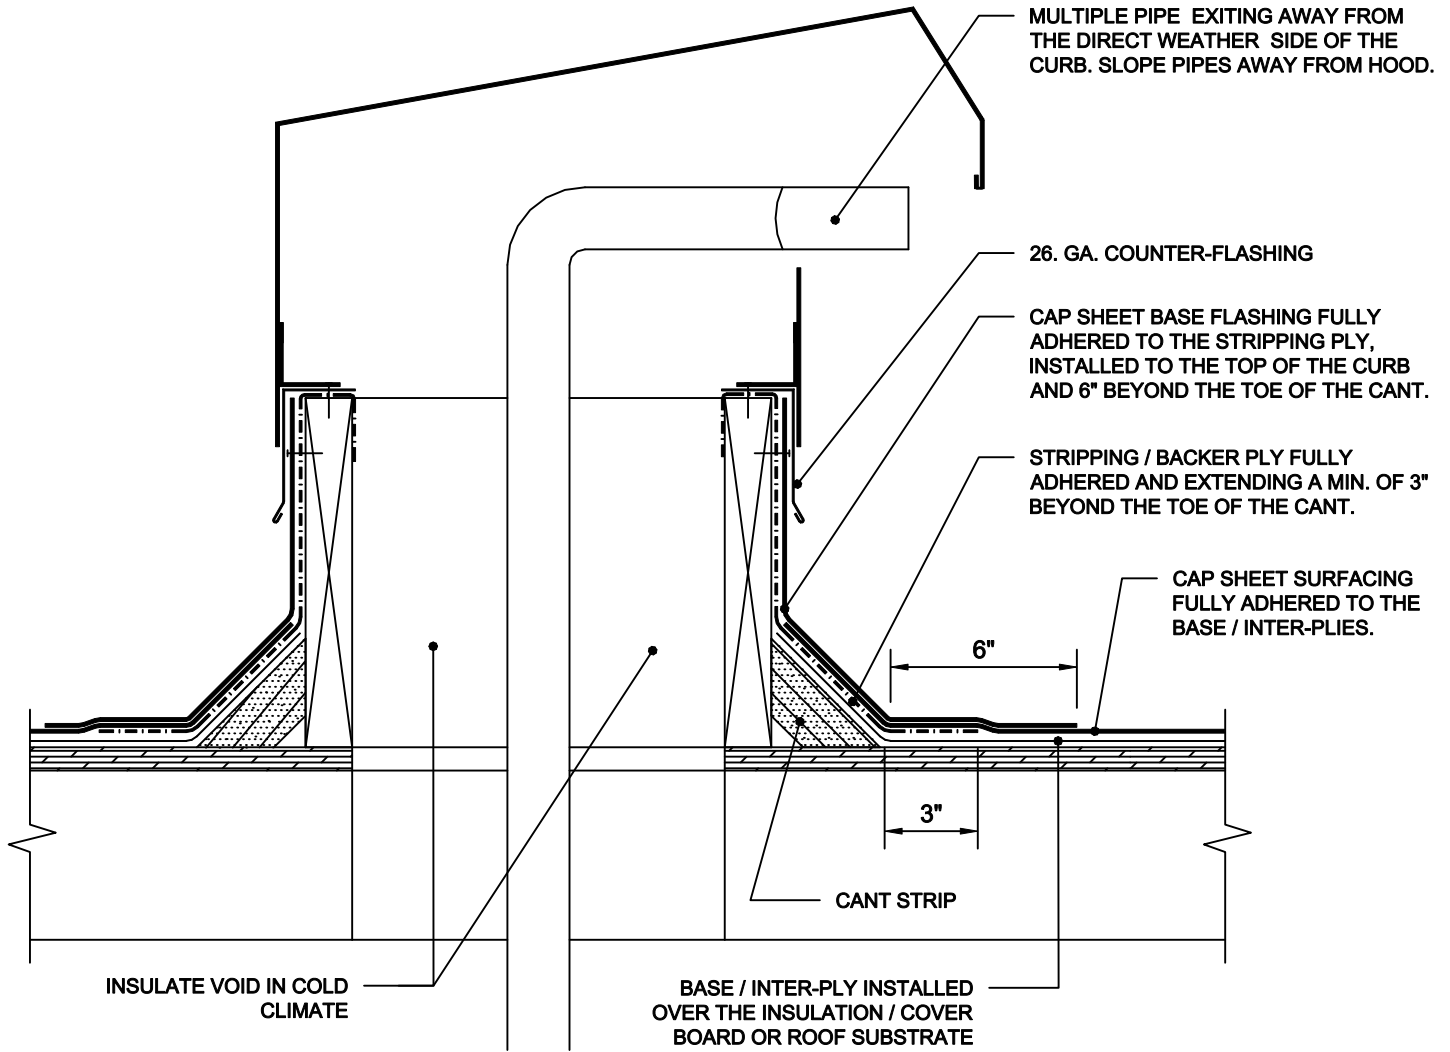

NOTE: WOOD CURB AT LEAST 8" HIGH ABOVE THE ROOF DECK.

LOW SLOPE L

PROJECT NAME:

DATE:

SCALE: NOT TO SCALE

PROJECT NO:

ADDRESS:

DRAWING NO. :

OWNER:

SUBMITTAL NO. :