


EDGE METAL

NOTE:
 INSTALL 4" LAYER OF PLASTIC CEMENT AT THE
 OVERLAP. EMBED NEXT LOW-RISE GRAVEL STOP OF
 EDGE METAL INTO PLASTIC CEMENT AND FASTEN.

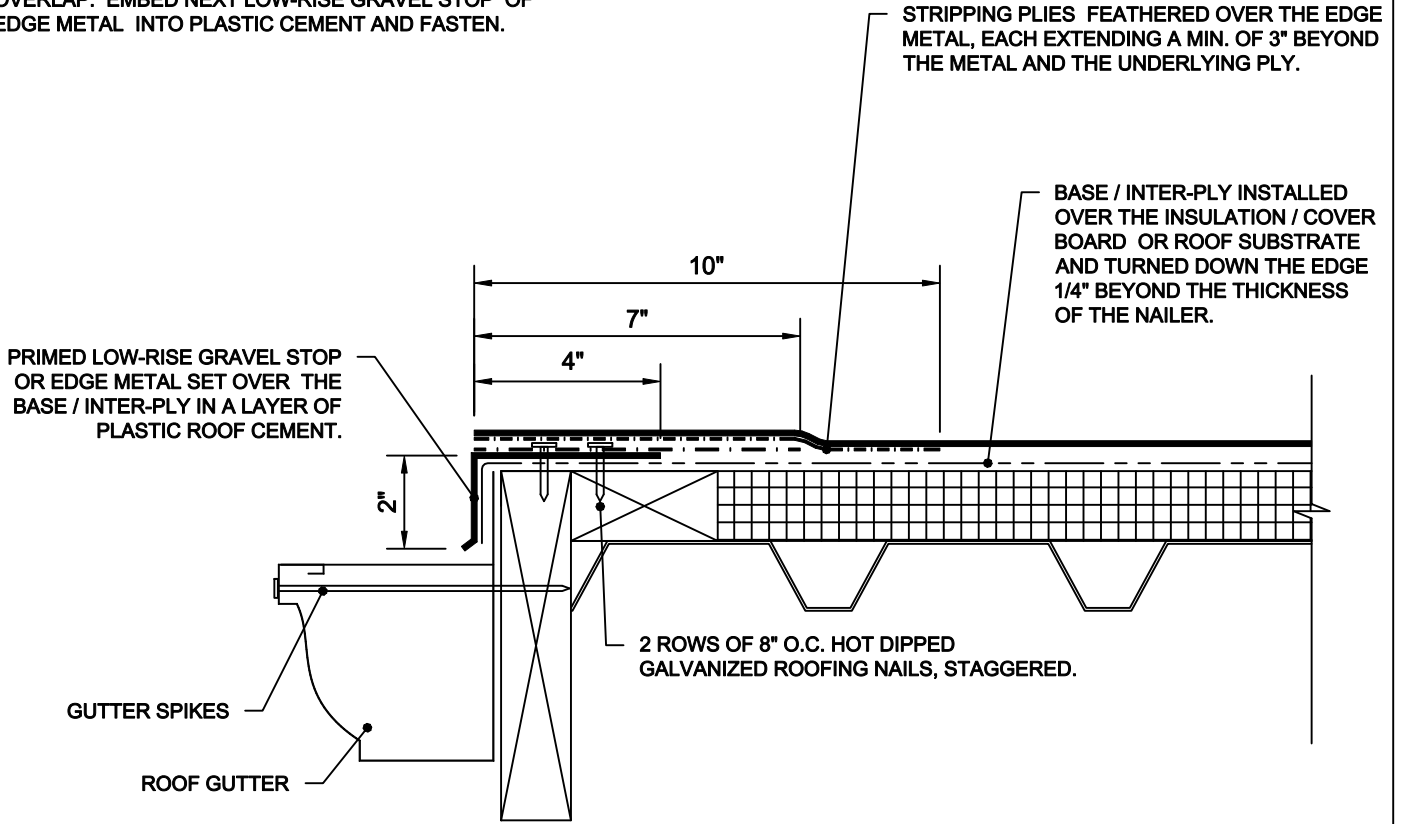

LOW SLOPE U

PROJECT NAME:

DATE:

SCALE: NOT TO SCALE

PROJECT NO:

ADDRESS:

DRAWING NO. :

OWNER:

SUBMITTAL NO. :