


EDGE METAL

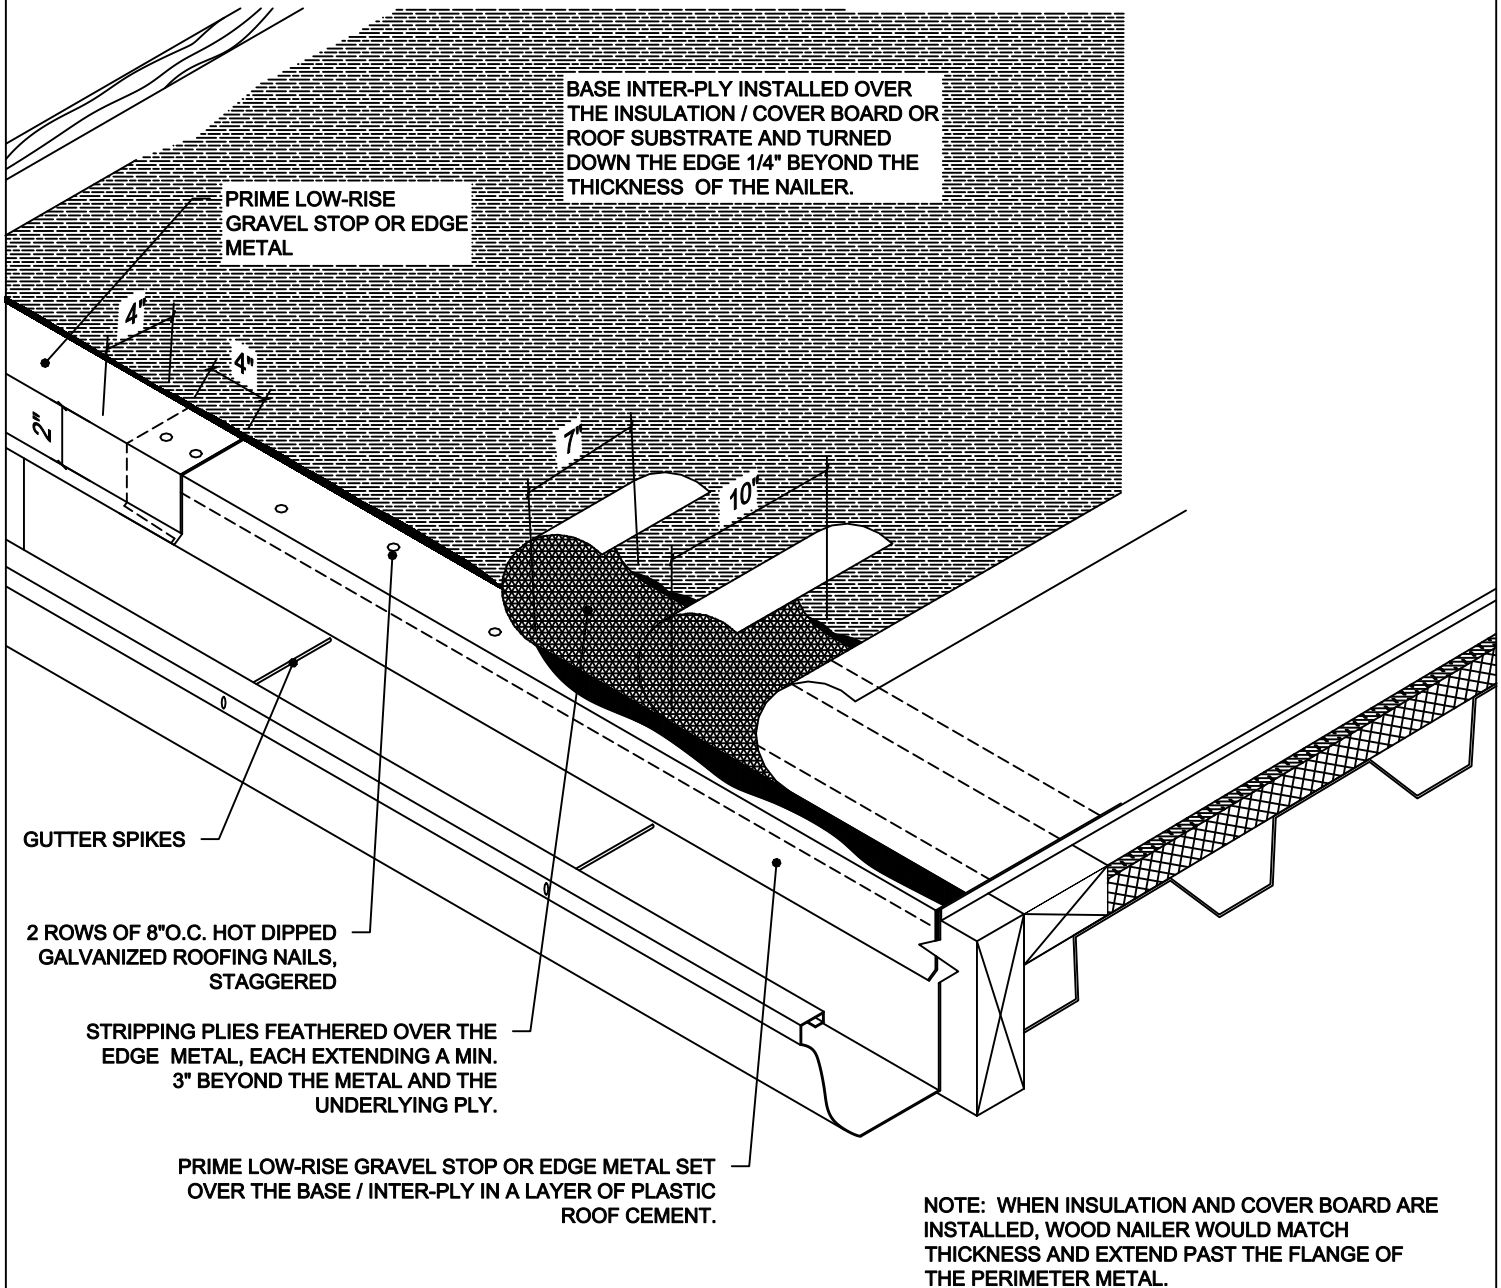

LOW SLOPE U

	PROJECT NAME:	DATE:
		SCALE: NOT TO SCALE
	ADDRESS:	PROJECT NO.:
	OWNER:	DRAWING NO. :
		SUBMITTAL NO. :