


# KICKOUT AND STEP FLASHING LAMINATE SHINGLE ROOF

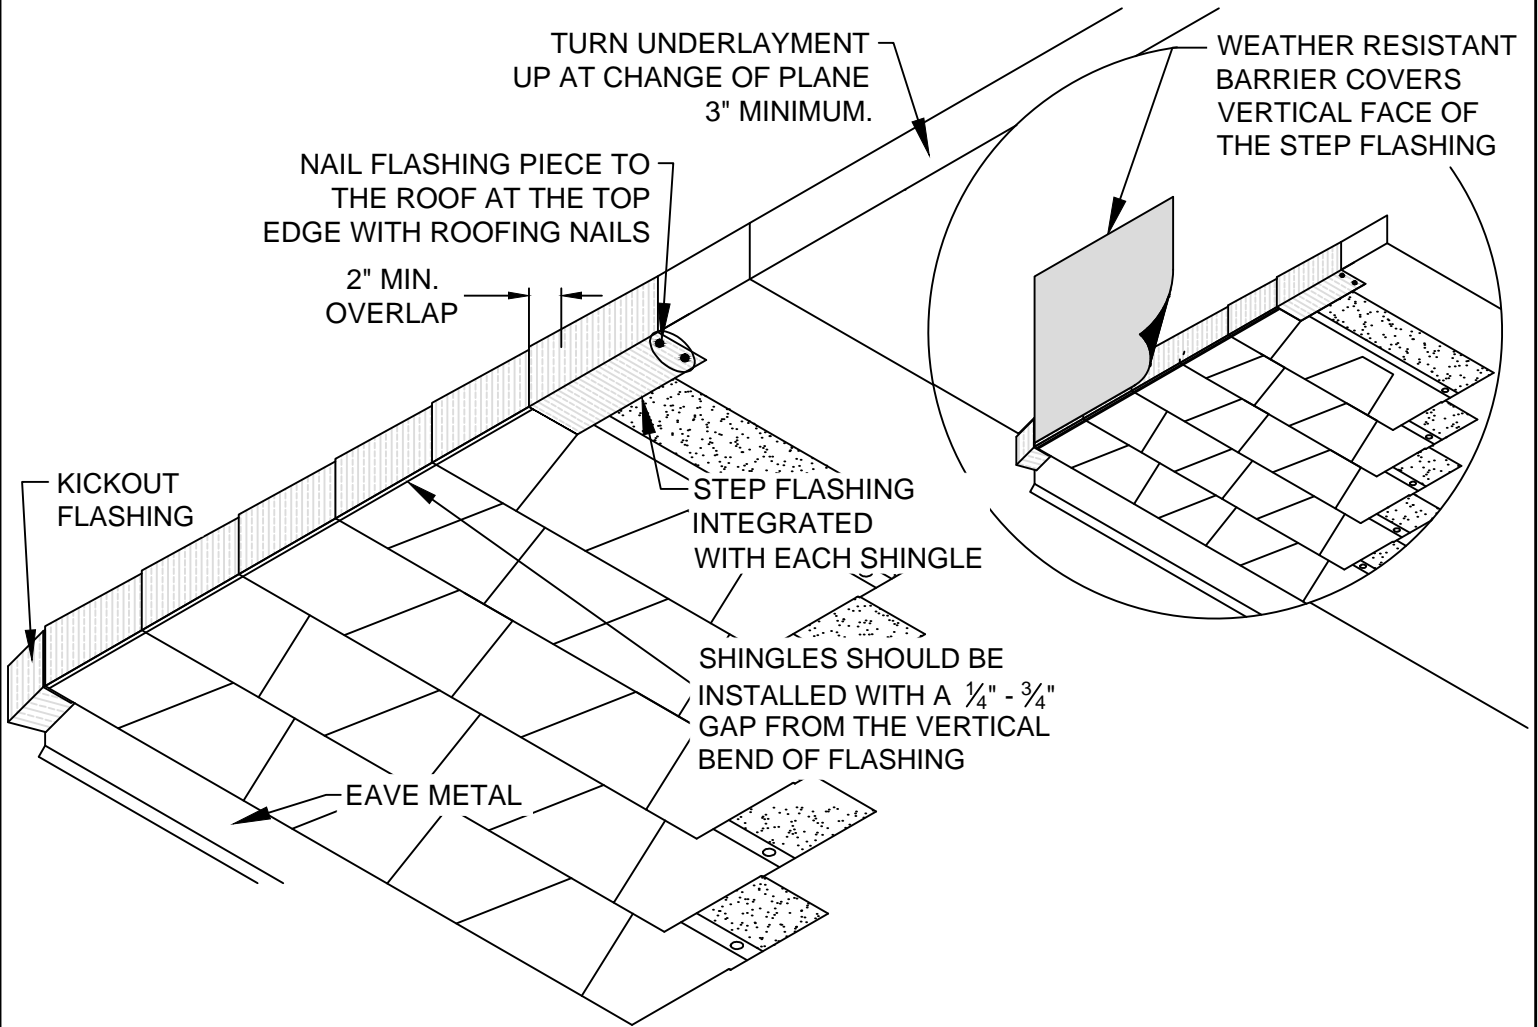

## STEEP SLOPE 17B



Rev. 1/17

PROJECT NAME:

DATE:

SCALE: NOT TO SCALE

ADDRESS:

PROJECT NO.:

DRAWING NO. :

OWNER:

SUBMITTAL NO. :