


# CURB MOUNTED AREA DIVIDER / EXPANSION JOINT - SECTION VIEW

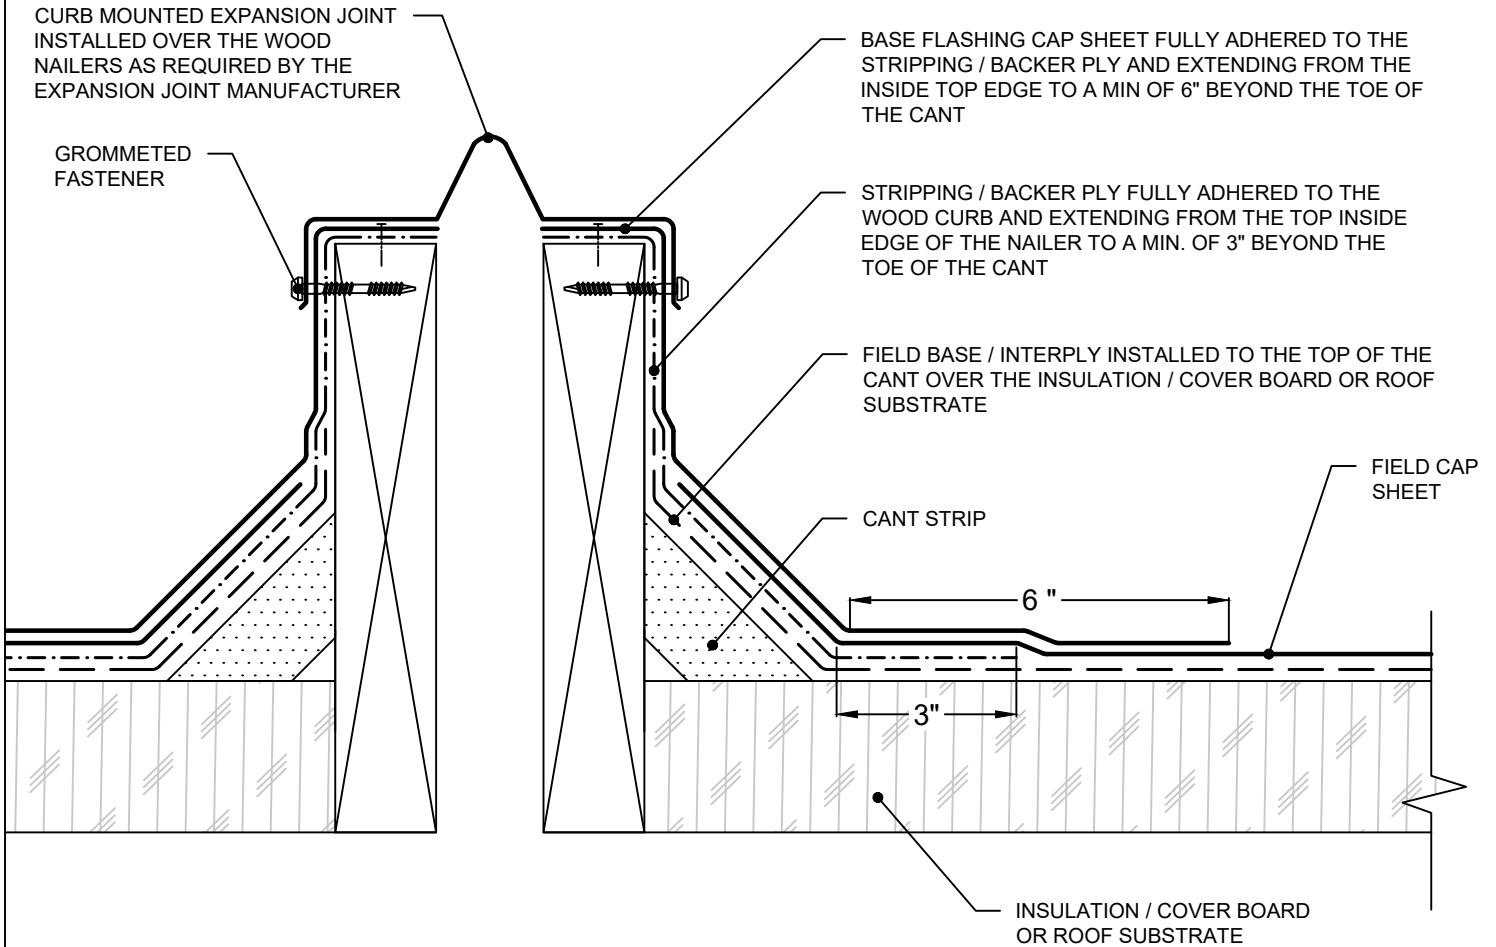

**LOW SLOPE 6 - SEC**



Rev. 9/21

PROJECT NAME:

ADDRESS:

OWNER:

DATE:

SCALE: NOT TO SCALE

PROJECT NO:

DRAWING NO. :

SUBMITTAL NO. :