


SKYLIGHT FLASHING: EMERALD PREMIUM, NDL, AND LDS INSTALLATIONS

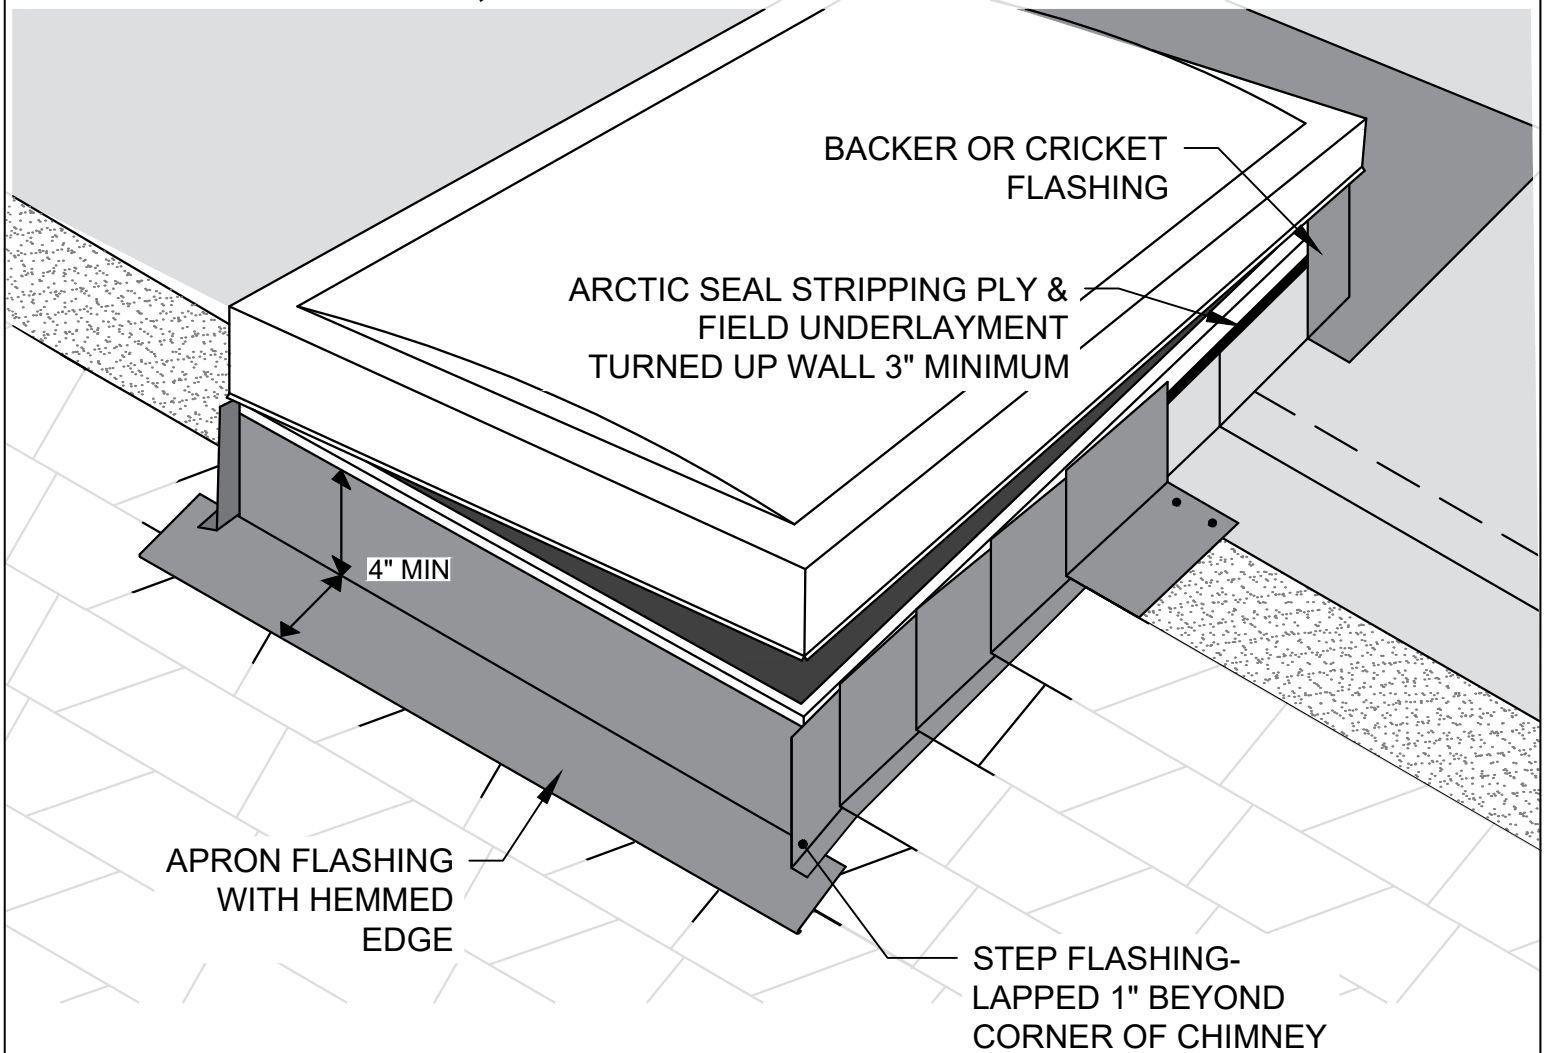

NOTES:

- TURN ALL LAYERS OF FIELD UNDERLAYMENT AND ARCTIC SEAL SELF-ADHERING STRIPPING PLYS UP THE WALL A MINIMUM OF 3" AT VERTICAL TRANSITIONS.
- ALL FLASHING TO BE MINIMUM 26 GAUGE SHEET METAL.
- STEP FLASHING TO BE INTEGRATED WITH EACH COURSE OF SHINGLES.
- MAINTAIN A 1/4" - 3/4" GAP BETWEEN THE SHINGLES AND VERTICAL BEND OF METAL STEP FLASHINGS.
- WHEN CLOSED, THE SKYLIGHT SASH SHOULD COUNTER-FLASH THE APRON AND STEP FLASHINGS.

STEEP SLOPE 29B

	PROJECT NAME:	DATE:
		SCALE: NOT TO SCALE
	ADDRESS:	PROJECT NO:
		DRAWING NO. :
	OWNER:	SUBMITTAL NO. :