


WINDSOR LAYOUT PATTERN

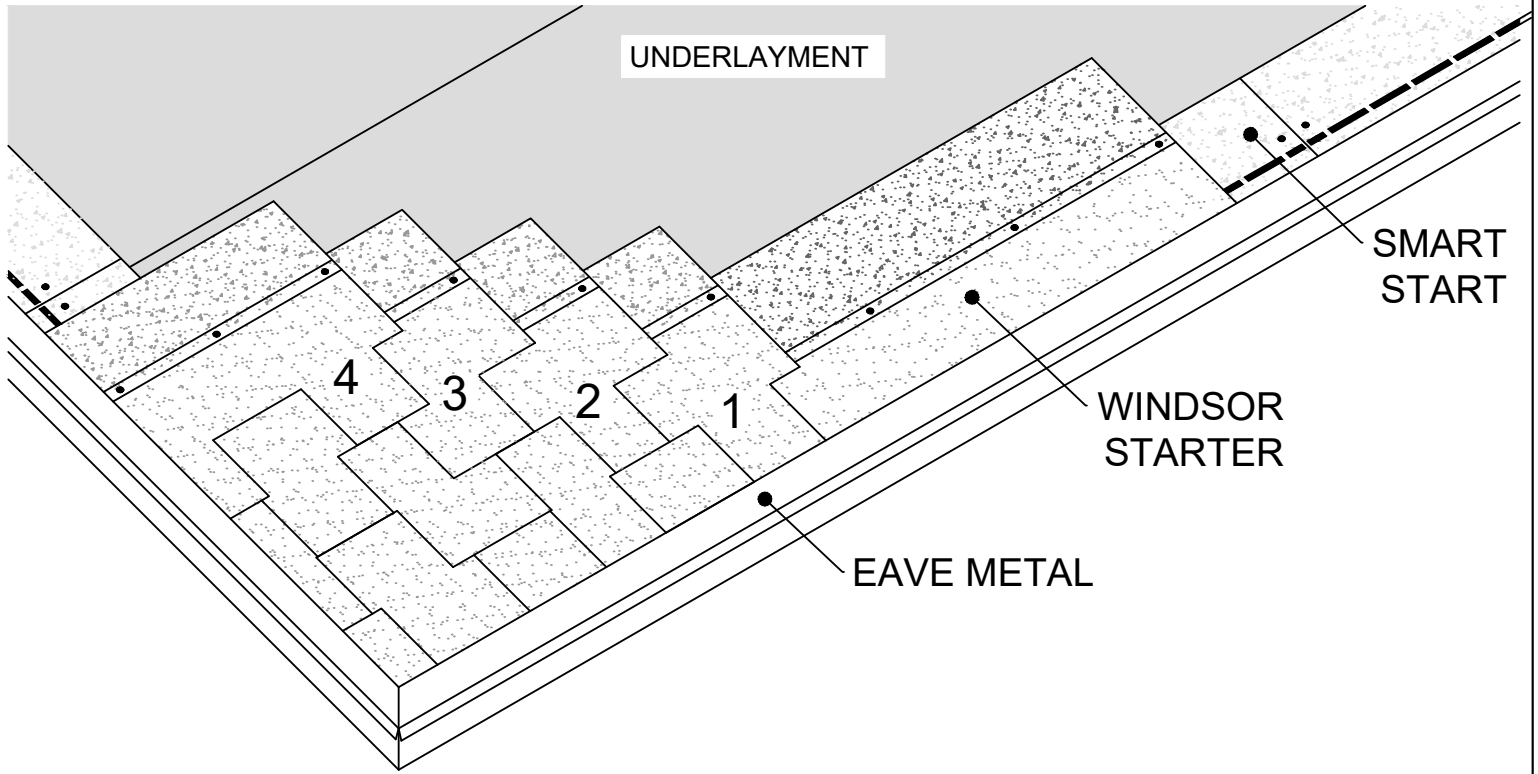

NOTES:

-WINDSOR FOUR-COURSE LAYOUT PATTERN ($6\frac{3}{8}$ " OFFSET):

- 1ST COURSE: FULL-LENGTH SHINGLE
- 2ND COURSE: CUT $6\frac{3}{8}$ " FROM FIRST SHINGLE
- 3RD COURSE: CUT $12\frac{3}{4}$ " FROM FIRST SHINGLE
- 4TH COURSE: CUT $19\frac{1}{8}$ " FROM FIRST SHINGLE
- APPLY FULL-LENGTH SHINGLES ADJACENT TO FIRST SHINGLES; CONTINUE FOUR-COURSE PATTERN UP THE ROOF.

STEEP SLOPE 10A



Rev. 4/20

PROJECT NAME:

ADDRESS:

OWNER:

DATE:

SCALE: NOT TO SCALE

PROJECT NO:

DRAWING NO. :

SUBMITTAL NO. :