


WINDSOR CLOSED-CUT VALLEY

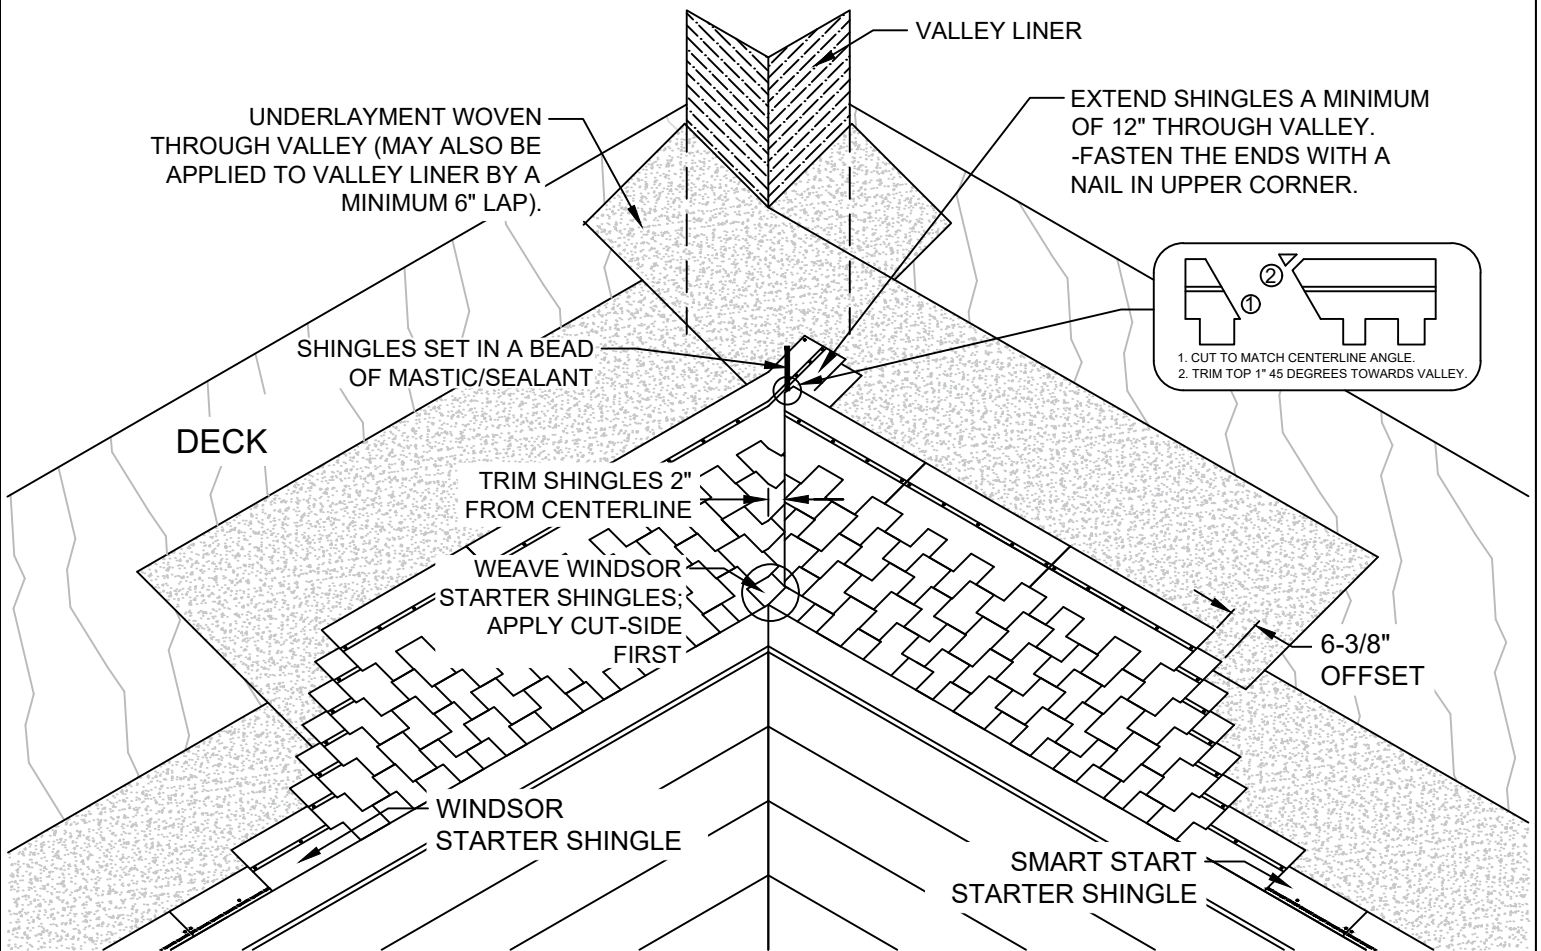

NOTES:

- APPLY CUT-SIDE WINDSOR STARTER SHINGLES ACROSS THE VALLEY FIRST, THEN WEAVE THROUGH-SIDE STARTERS OVER THEM. INSTALL THROUGH-SIDE SHINGLES NEXT.
- NAIL SHINGLES NO CLOSER THAN 6" FROM VALLEY CENTERLINE.

STEEP SLOPE 13C

	PROJECT NAME:	DATE:
	ADDRESS:	SCALE: NOT TO SCALE
	OWNER:	PROJECT NO.:
		DRAWING NO.:
Rev. 2/19		SUBMITTAL NO.: