



3-TAB METAL "W" VALLEY

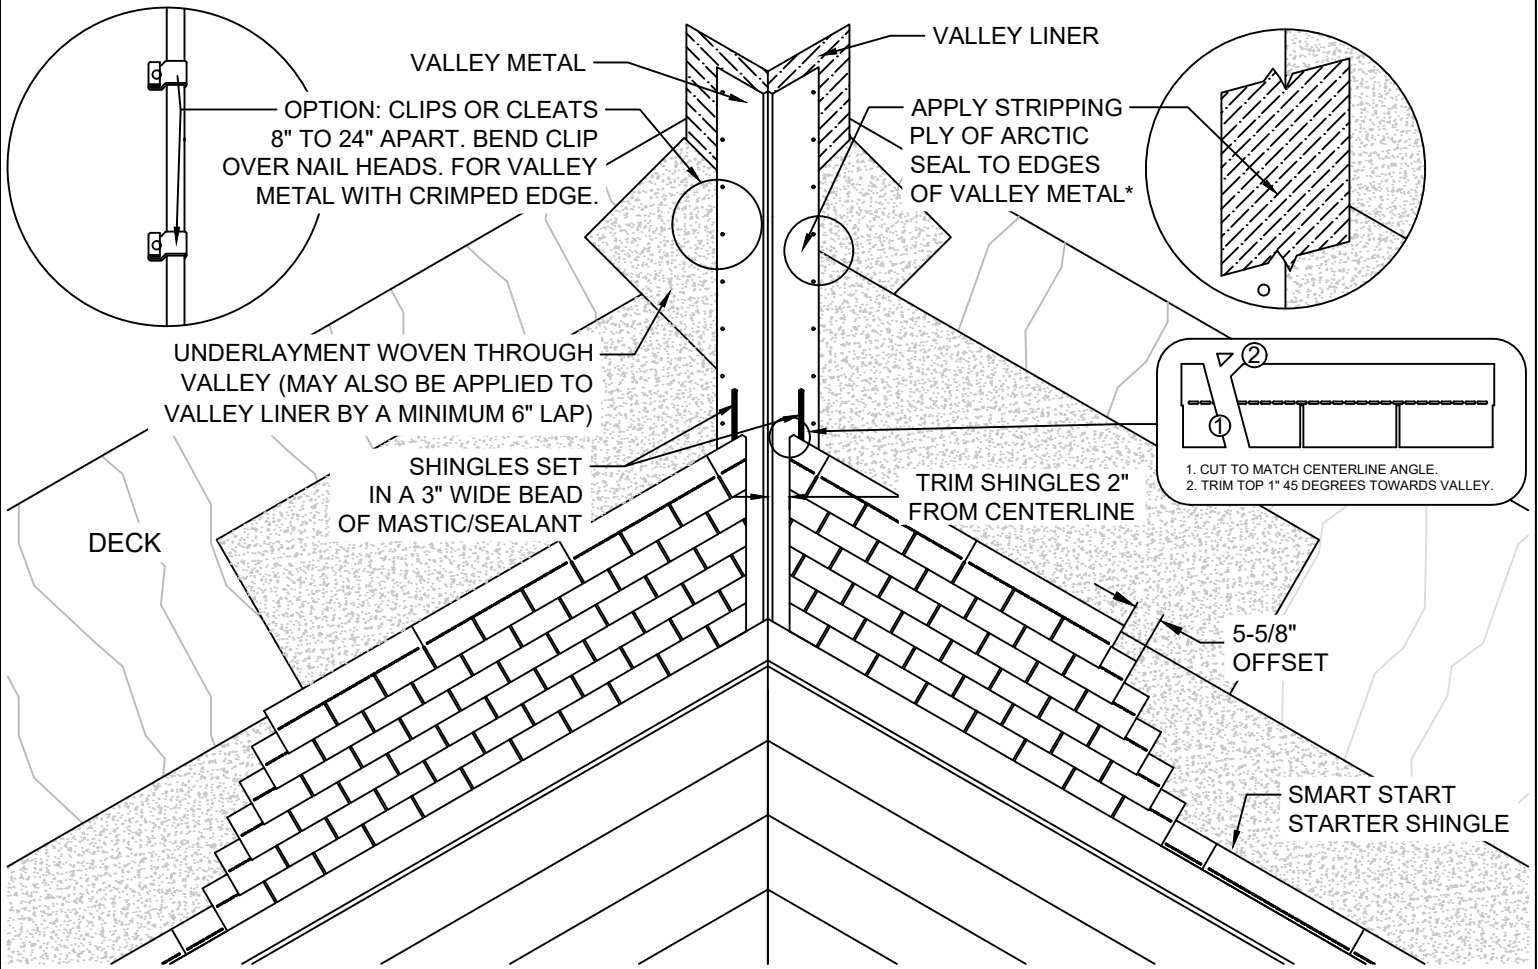

NOTES:

- VALLEY METAL FLASHING USED WITH MALARKEY SHINGLES MUST BE MINIMUM 24" WIDE AND 26 GAUGE.
- SECURE VALLEY METAL WITH FASTENERS NO MORE THAN 1" FROM THE OUTSIDE EDGES AND SPACED 10"-12" ON CENTER.
- SET OVERLAPPING ENDS OF VALLEY METAL IN A UNIFORM LAYER OF SEALANT WITH A MINIMUM 4" LAP. DO NOT FASTEN THE LAP.
- NAIL SHINGLES NO CLOSER THAN 6" FROM VALLEY CENTERLINE.
- *A CONTINUOUS, MINIMUM 6"-WIDE STRIP OF ARCTIC SEAL SHALL BE APPLIED TO BOTH EDGES OF THE VALLEY METAL FOR ADDITIONAL SEALING ON PROJECTS WITH MALARKEY NDL AND EMERALD PREMIUM WARRANTIES.

STEEP SLOPE 14

	PROJECT NAME:	DATE:
	ADDRESS:	SCALE: NOT TO SCALE
	OWNER:	PROJECT NO:
		DRAWING NO. :
Rev. 1/19		SUBMITTAL NO. :