



3-TAB NAILING PATTERNS

3-TAB 4 NAIL PATTERN

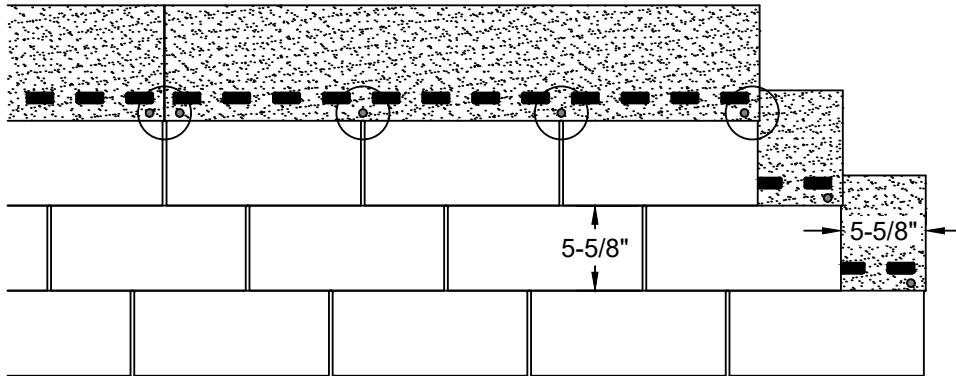


LOCATION OF FASTENERS SHOULD BE JUST BELOW THE SELF-SEAL STRIP AND CENTERED OVER THE CUTOUTS. END FASTENERS SHOULD BE PLACED APPROX. 1" FROM EACH EDGE.

3-TAB 6 NAIL PATTERN

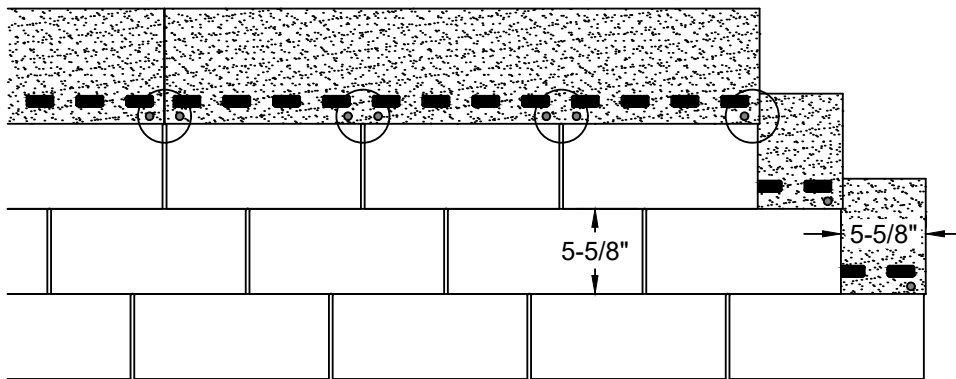

FASTENERS SHOULD BE PLACED JUST BELOW THE SELF-SEAL STRIP WITH TWO NAILS SPACED 1" ON EITHER SIDE OF EACH CUTOUT. END FASTENERS SHOULD BE PLACED APPROX. 1" FROM EACH EDGE.

HAND-SEALING 3-TAB SHINGLES

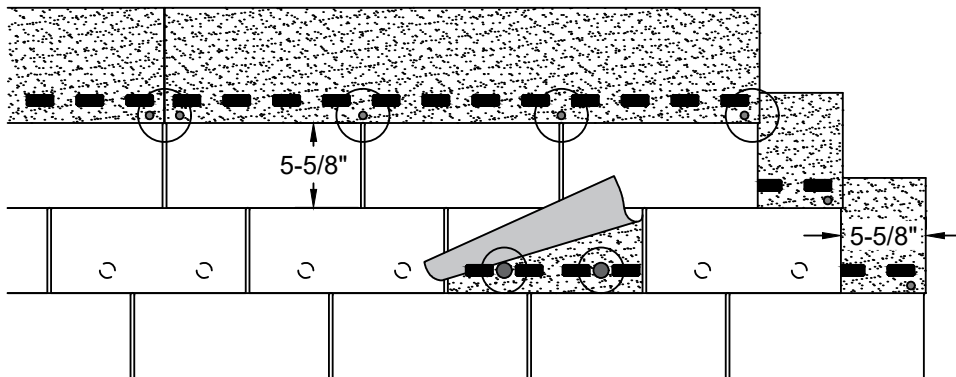

APPLY 2, 1" DABS OF SEALANT PER TAB, 6 PER SHINGLE.

STEEP SLOPE 5



Rev. 7/20

PROJECT NAME:

ADDRESS:

OWNER:

DATE:

SCALE: NOT TO SCALE

PROJECT NO.:

DRAWING NO. :

SUBMITTAL NO. :