



WINDSOR NAILING PATTERNS

6 NAIL ALTERNATE

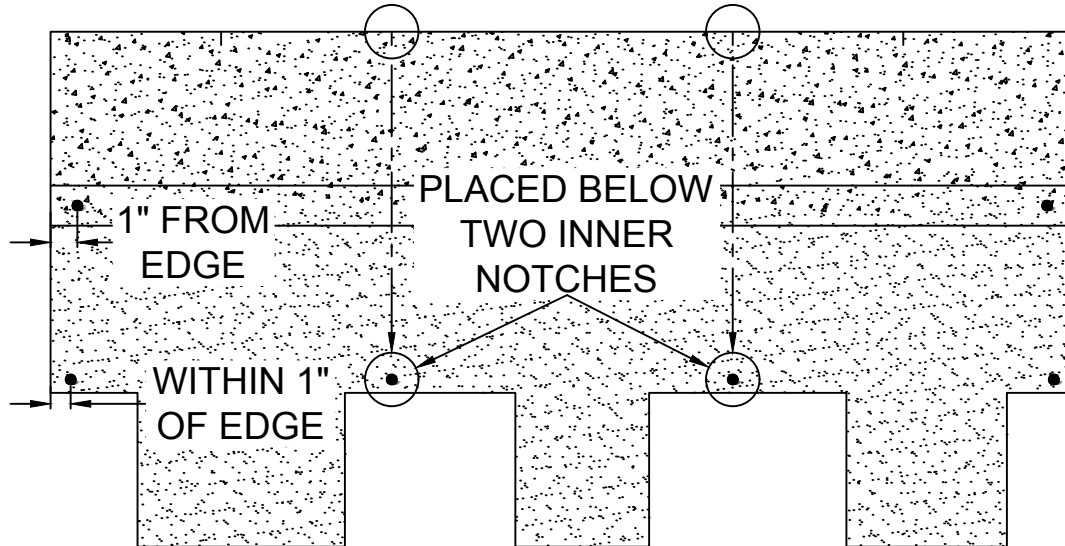

9 NAIL

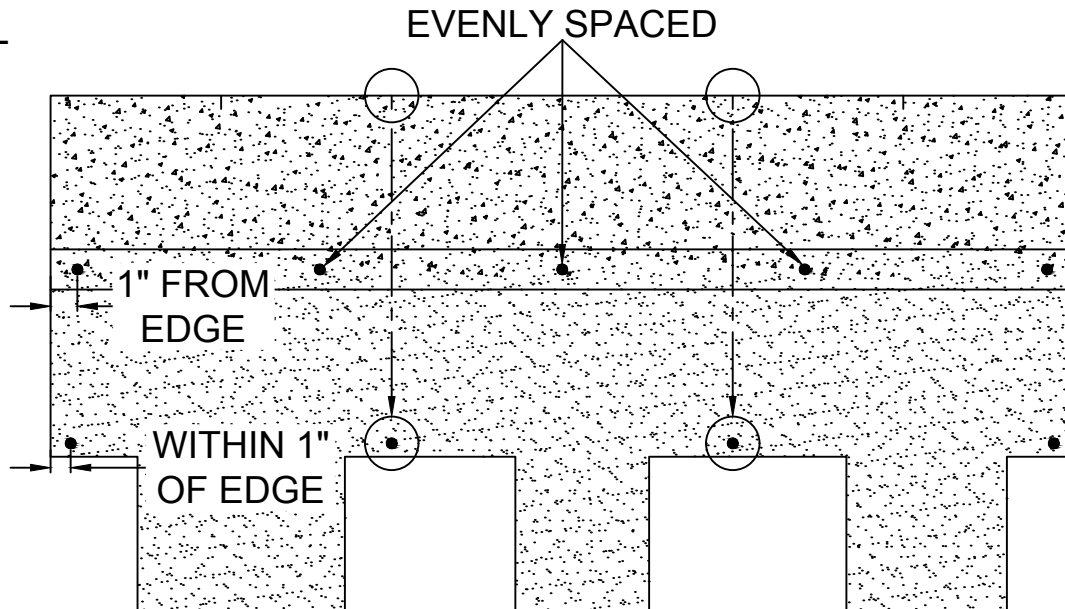

ENSURE FASTENERS IN LOWER NAILING AREAS WILL BE COVERED BY TABS OF OVERLYING COURSES

STEEP SLOPE 7B



Rev. 12/16

PROJECT NAME:

ADDRESS:

OWNER:

DATE:

SCALE: NOT TO SCALE

PROJECT NO:

DRAWING NO. :

SUBMITTAL NO. :