


4"+ SLOPE LAYOUT NO ICE DAM PROTECTION

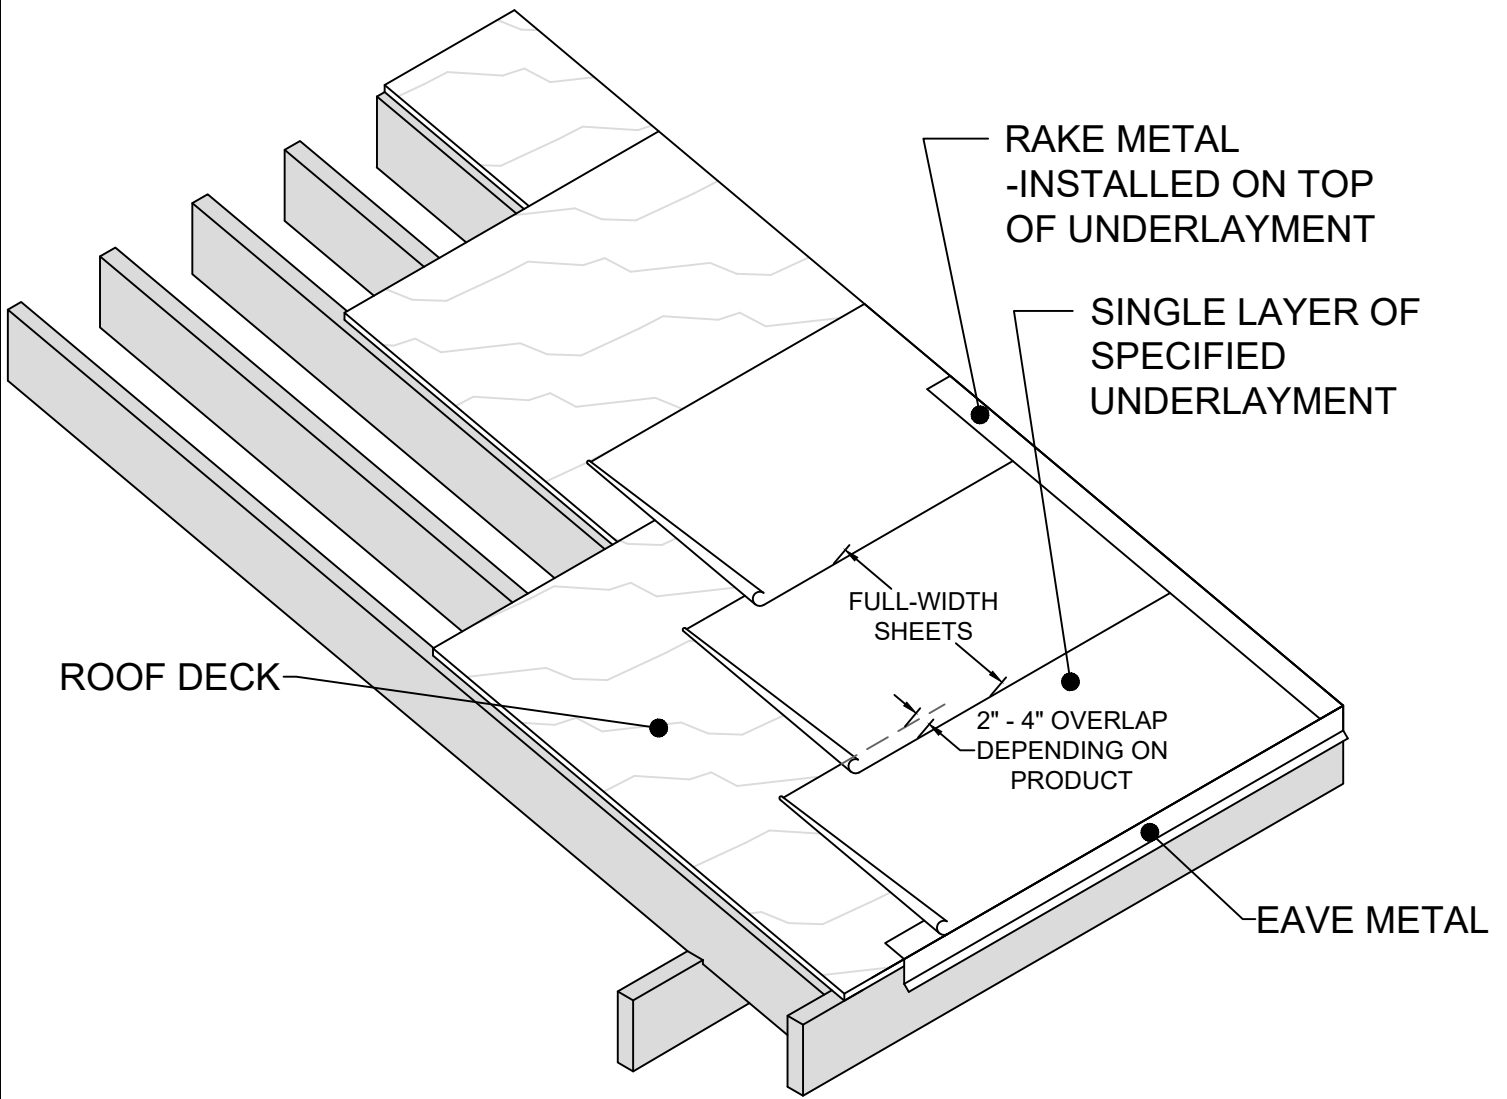

NOTES:

-USE OF MALARKEY SELF-ADHERING, ICE & WATER PROTECTION UNDERLAYMENTS, ARCTIC SEAL OR SECURESTART HT, MAY BE REQUIRED IF LOCAL CODE SPECIFIES.

STEEP SLOPE 1

	PROJECT NAME:	DATE:
	ADDRESS:	SCALE: NOT TO SCALE
		PROJECT NO:
	OWNER:	DRAWING NO. :
Rev. 8/18		SUBMITTAL NO. :