


2"- 4" SLOPE UNDERLAYMENT NO ICE DAM PROTECTION

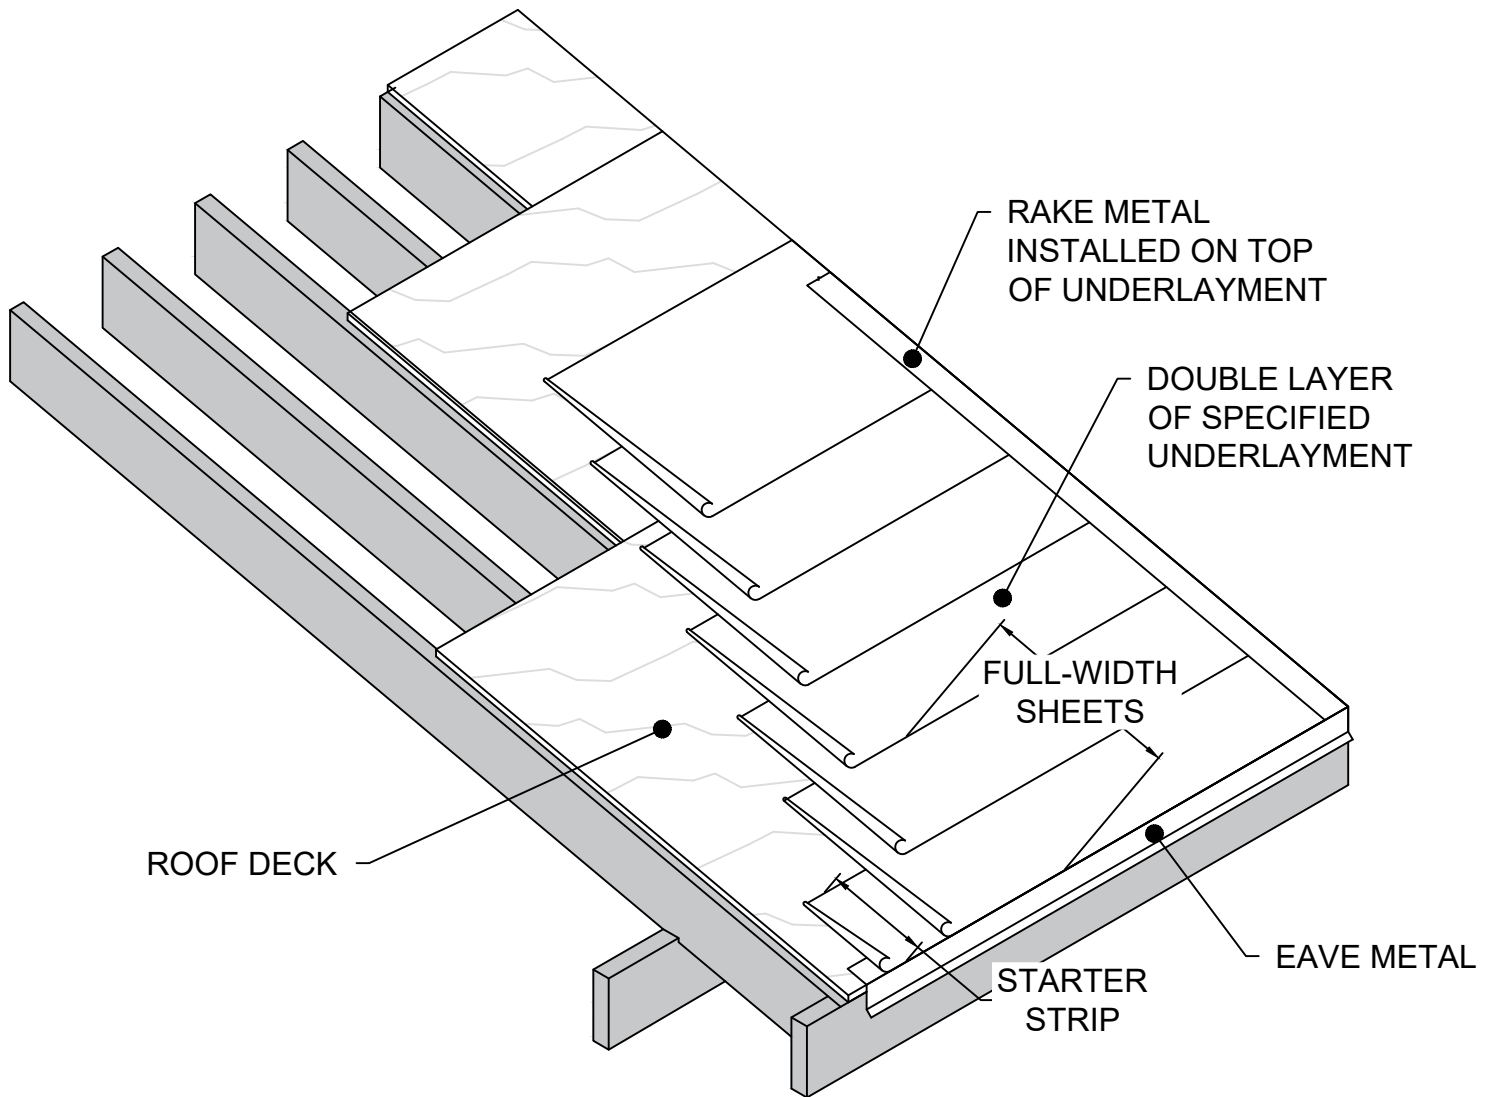

NOTES:

-USE OF MALARKEY SELF-ADHERING UNDERLAYMENTS, ARCTIC SEAL OR SECURESTART HT, MAY BE REQUIRED FOR ICE AND WATER PROTECTION IF LOCAL CODE SPECIFIES.

STEEP SLOPE 3



Rev. 10/18

PROJECT NAME:

ADDRESS:

OWNER:

DATE:

SCALE: NOT TO SCALE

PROJECT NO:

DRAWING NO. :

SUBMITTAL NO. :