



SHINGLE MANSARD COVERINGS - ISO VIEW

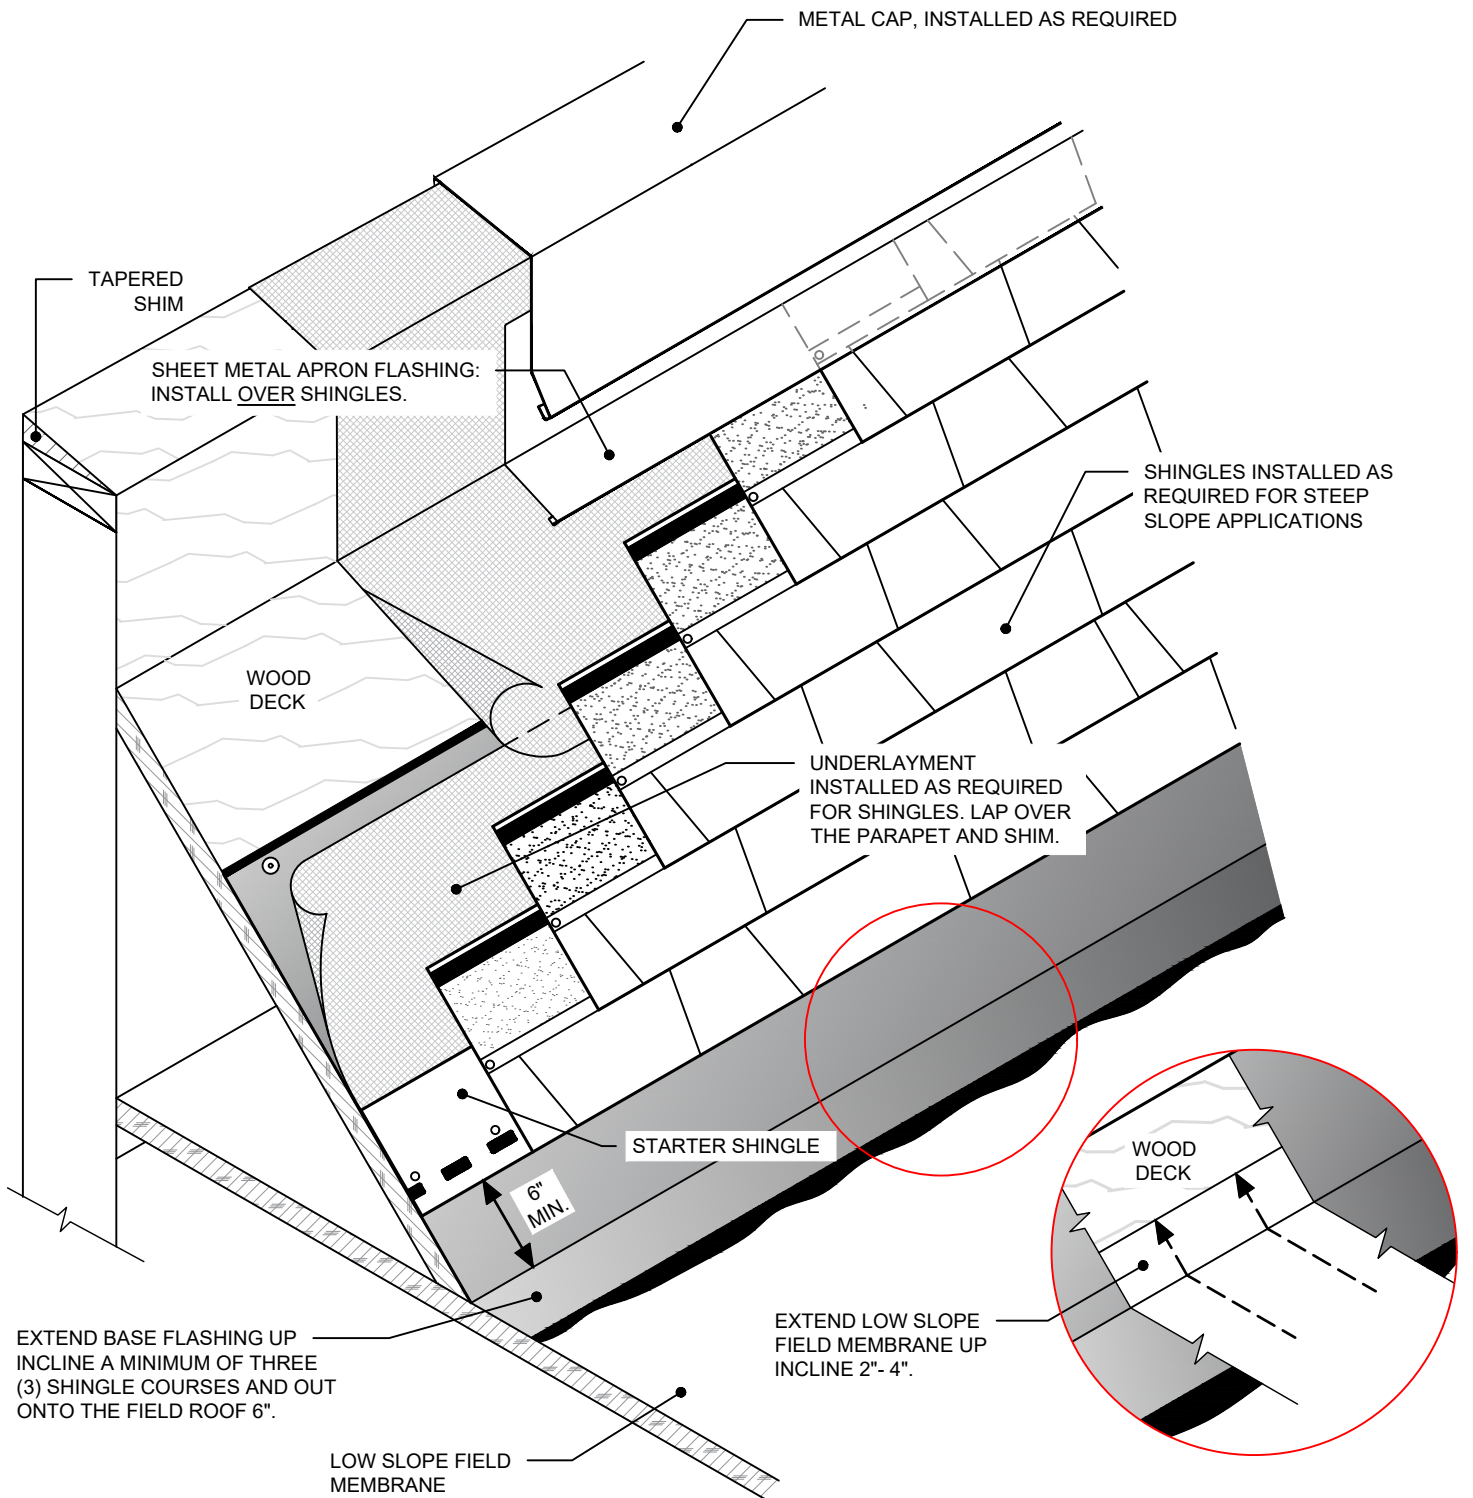

LOW SLOPE 10 - ISO

	PROJECT NAME:	DATE:
	ADDRESS:	SCALE: NOT TO SCALE
	OWNER:	PROJECT NO:
		DRAWING NO. :
Rev. 10/20		SUBMITTAL NO. :