


TORCH-APPLIED MEMBRANES: CONSTRUCTING T-JOINTS AT END LAPS

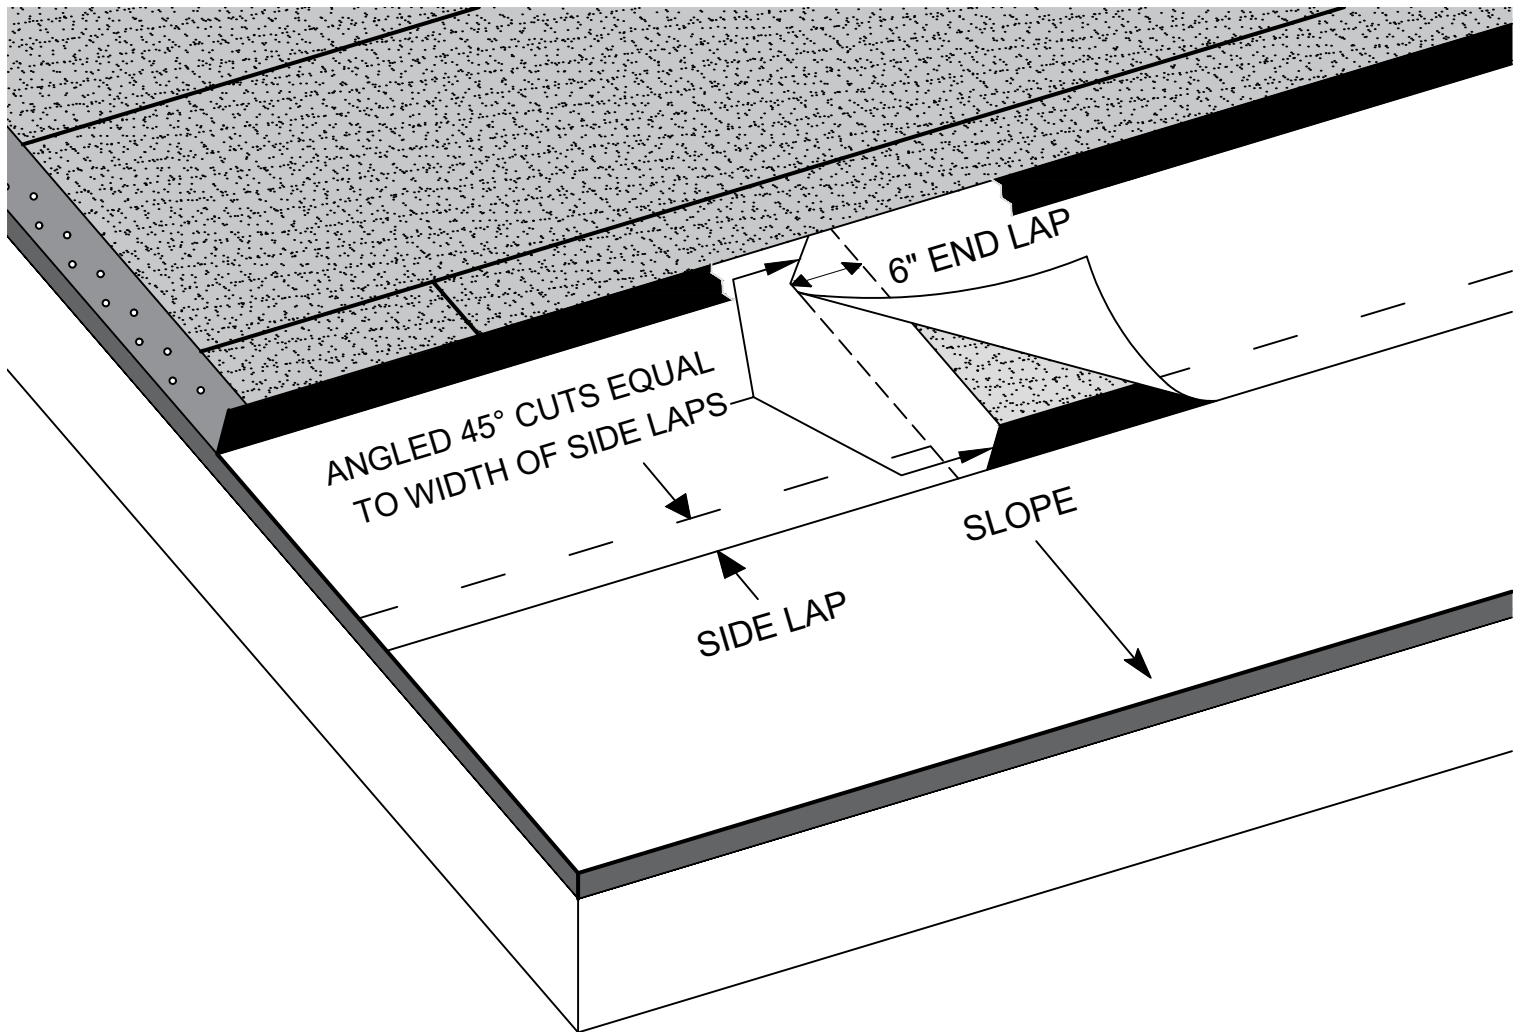

NOTES:

- AT END LAPS, CROP OPPOSING CORNERS AT 45° ANGLES
- WIDTH OF CUTS SAME AS WIDTH OF SIDE LAPS
- USE HAND ROLLER TO ENSURE ADHESION
- STAGGER END LAPS IN SUCCESSIVE COURSES A MINIMUM OF 3'

LOW SLOPE 12



Rev. 5/18

PROJECT NAME:

ADDRESS:

OWNER:

DATE:

SCALE: NOT TO SCALE

PROJECT NO:

DRAWING NO. :

SUBMITTAL NO. :