


# HOT PIPE FLASHING - ISO VIEW

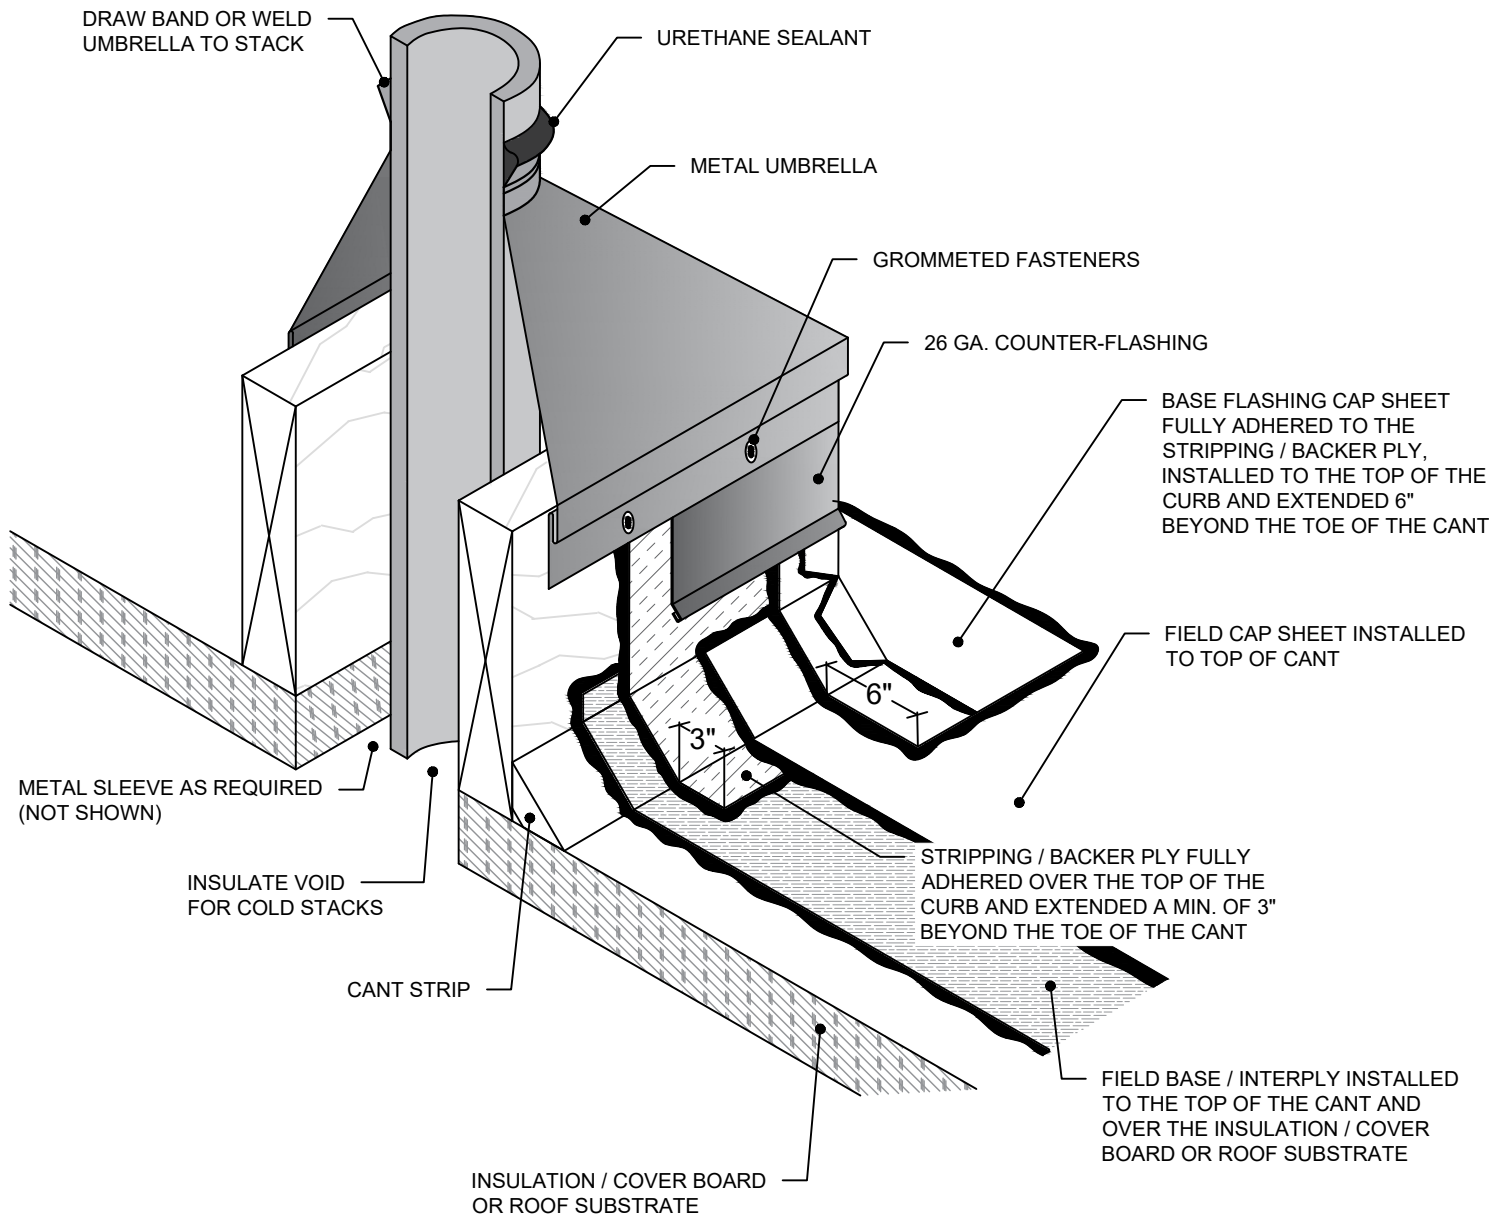

## NOTES:

1. THE WOOD CURB AND FLASHING SHOULD BE A MINIMUM OF 8" ABOVE THE ROOF DECK.
2. MECHANICALLY FASTEN THE TOP OF THE BASE FLASHING USING 1" DIAMETER GALVANIZED CAP NAILS, SPACED 8" O.C.
3. MECHANICALLY FASTEN THE METAL UMBRELLA TO THE TOP OF THE CURB WITH GROMMETED FASTENERS - MIN. 8" O.C.

## LOW SLOPE 23 - ISO



Rev. 8/21

PROJECT NAME:

DATE:

SCALE: NOT TO SCALE

ADDRESS:

PROJECT NO:

DRAWING NO. :

OWNER:

SUBMITTAL NO. :