


BASE FLASHING OUTSIDE CORNERS - ISO VIEW (OPTION 2: MITER CUT)

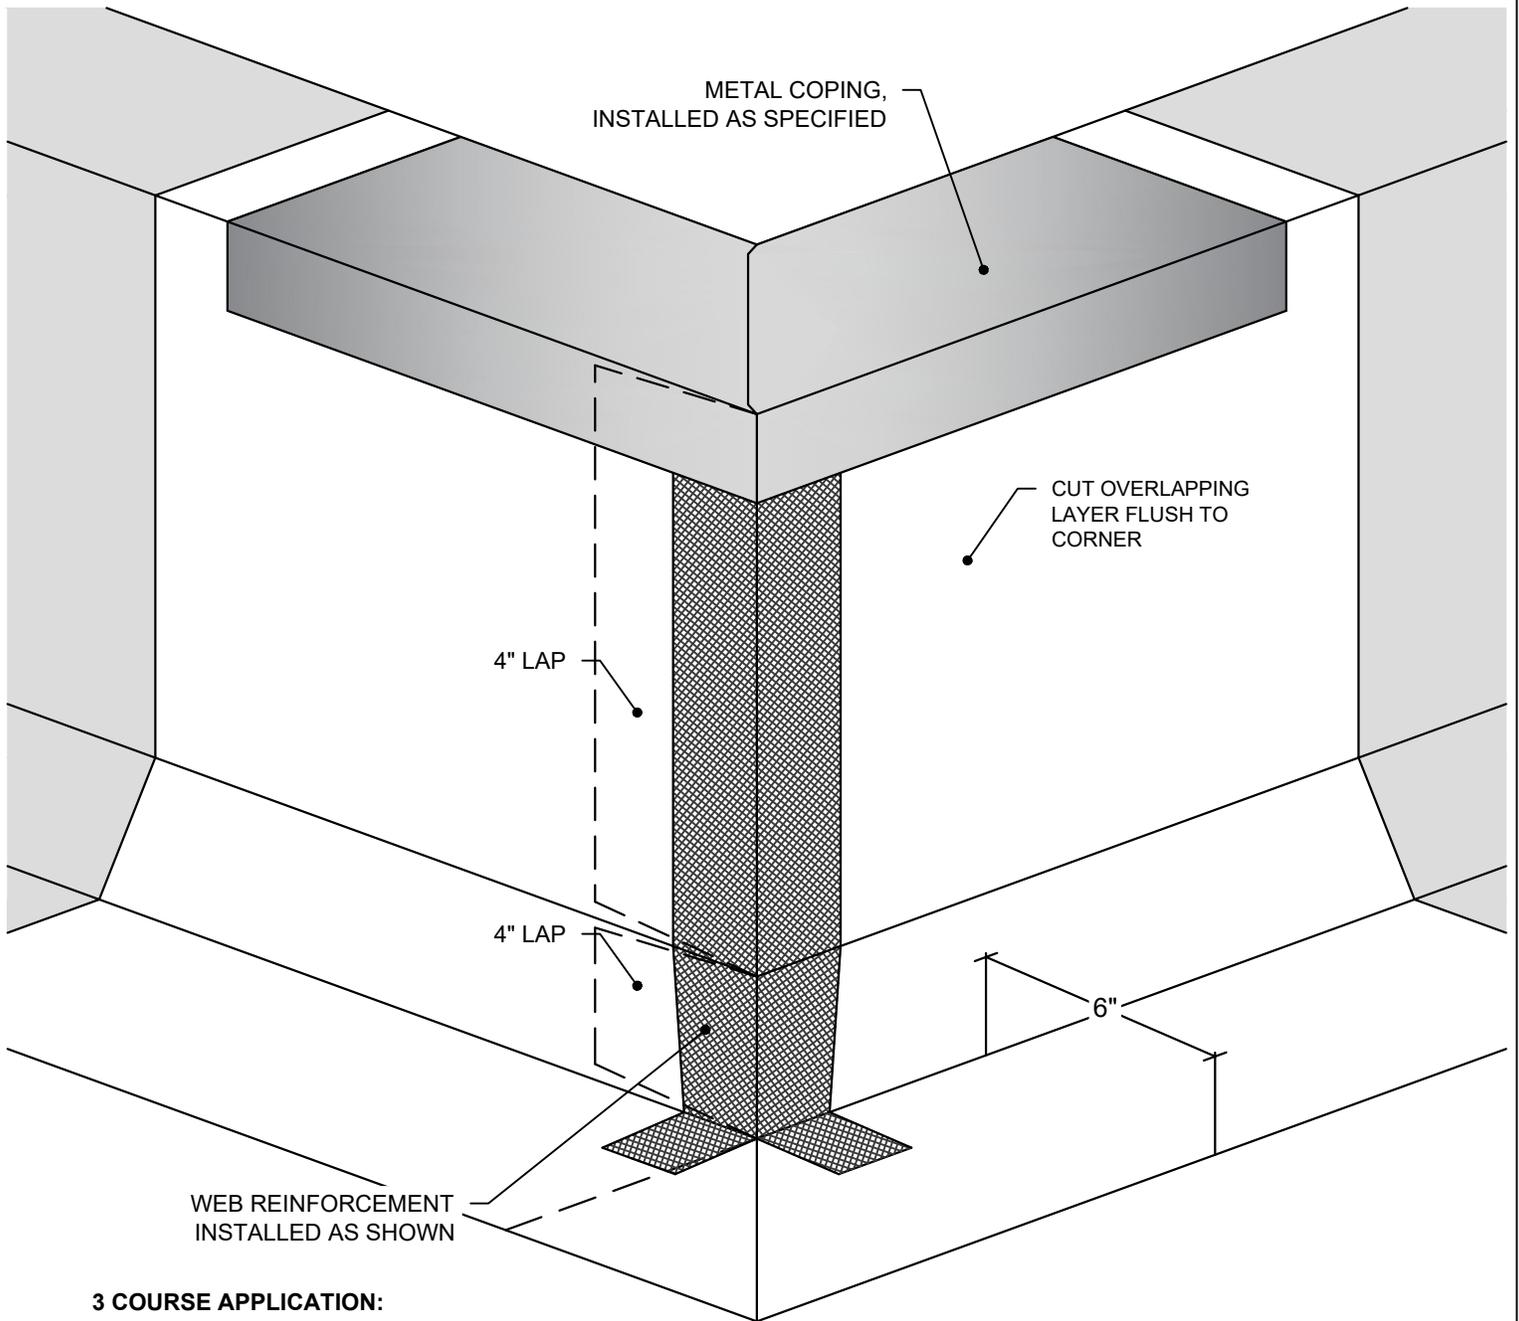

WEB REINFORCEMENT
INSTALLED AS SHOWN

3 COURSE APPLICATION:

LAYER 1: SBS MASTIC OR TROWEL-GRADE ACRYLIC

LAYER 2: WEB REINFORCEMENT

LAYER 3: SBS MASTIC - UV SURFACING (OPTIONAL)
OR TROWEL-GRADE ACRYLIC

OR CAP SHEET PATCH IN SBS MASTIC

LOW SLOPE 25D - ISO



Rev. 10/21

PROJECT NAME:

ADDRESS:

OWNER:

DATE:

SCALE: NOT TO SCALE

PROJECT NO:

DRAWING NO. :

SUBMITTAL NO. :