


CURB MOUNTED AREA DIVIDER / EXPANSION JOINT - ISO VIEW

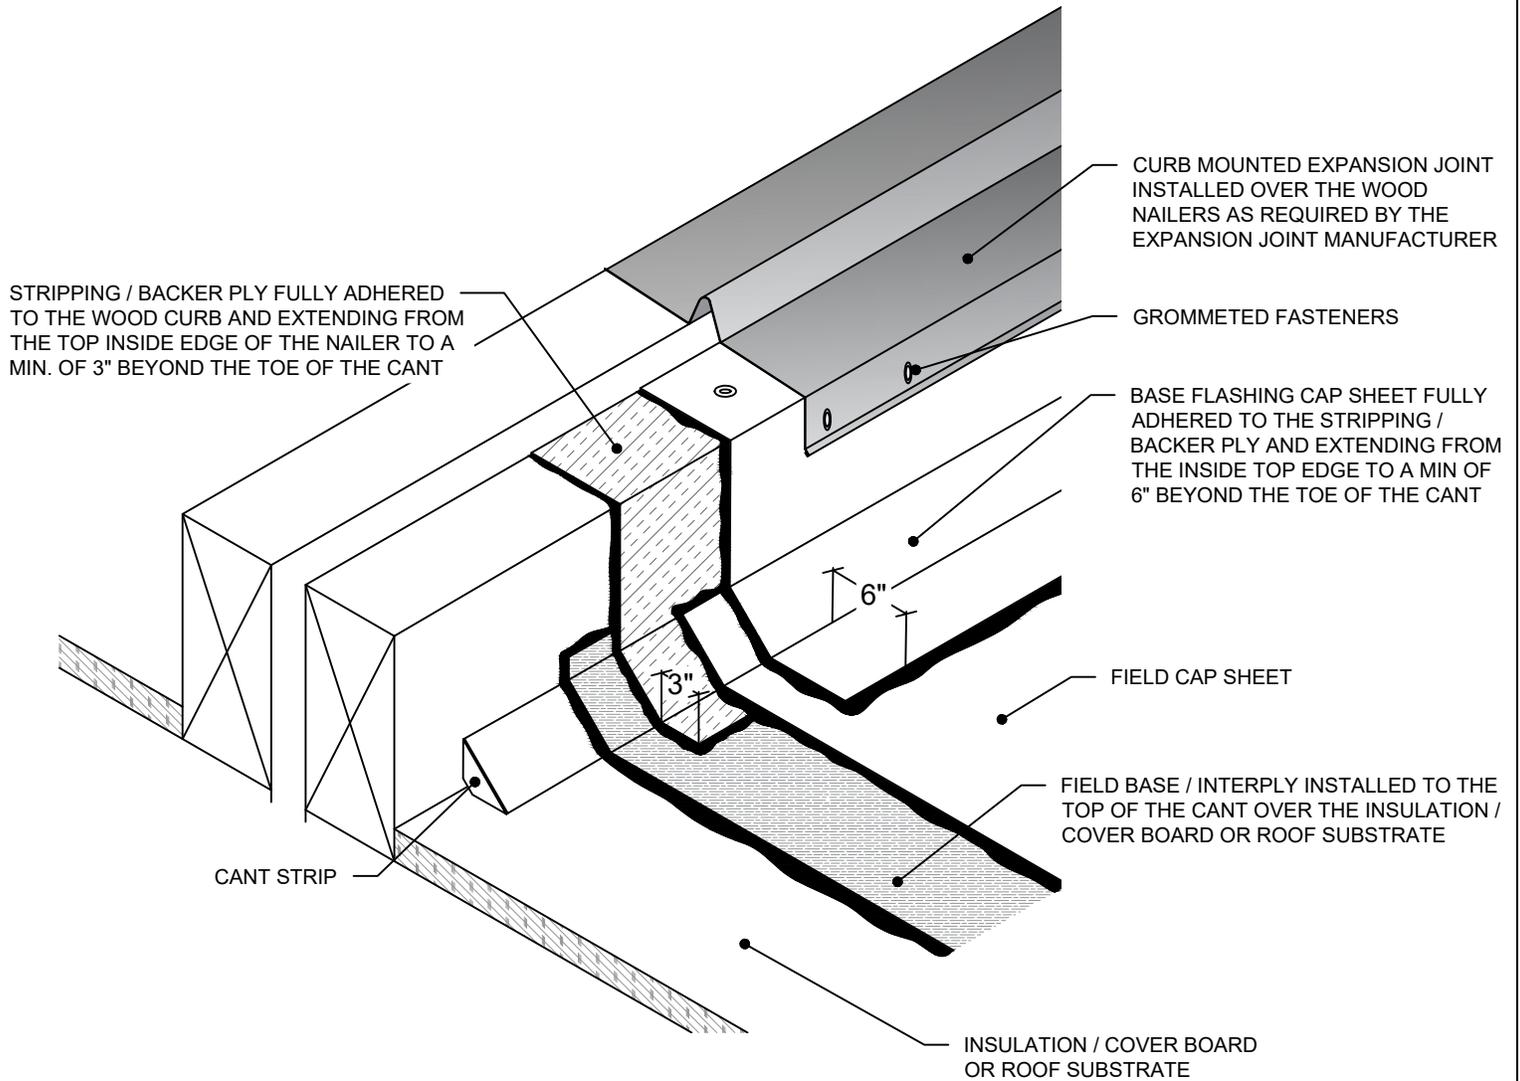

LOW SLOPE 6 - ISO

 <p>Malarkey Roofing Products® Defining Excellence.™</p>	PROJECT NAME:	DATE:
		SCALE: NOT TO SCALE
	ADDRESS:	PROJECT NO:
		DRAWING NO. :
OWNER:		SUBMITTAL NO. :