


3-TAB CLOSED-CUT VALLEY

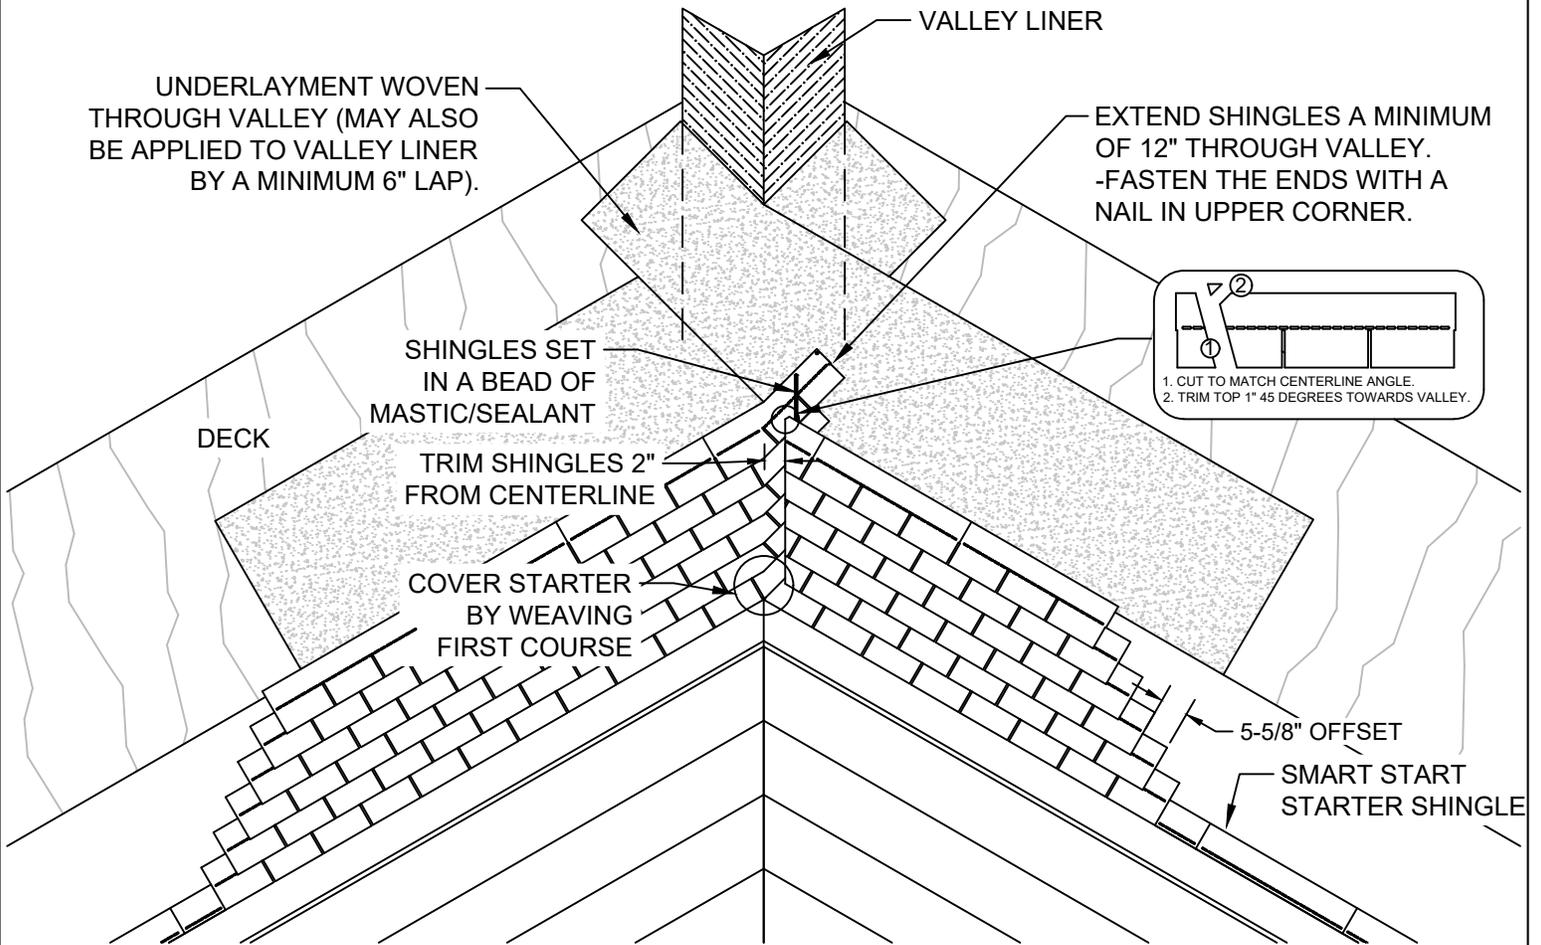

NOTES:

- NAIL SHINGLES NO CLOSER THAN 6" FROM VALLEY CENTERLINE.

STEEP SLOPE 12

	PROJECT NAME:	DATE:
		SCALE: NOT TO SCALE
	ADDRESS:	PROJECT NO:
		DRAWING NO. :
	OWNER:	SUBMITTAL NO. :